


1595. TIF

Street: CREST HAVEN

X-Street: TRAFALGER

OFFICIAL USE ONLY

JO. 73-295 SURVEY OF TR. 5657 Final Mon. DATE 2-8-79
FR 1022 PAGE 229 PARTY NO. AND MEMBERS Joe Aquilera H. Evans R. J. ...
MS NOTES CALL BY CALC. CHECKED BY MAP NO. WEATHER

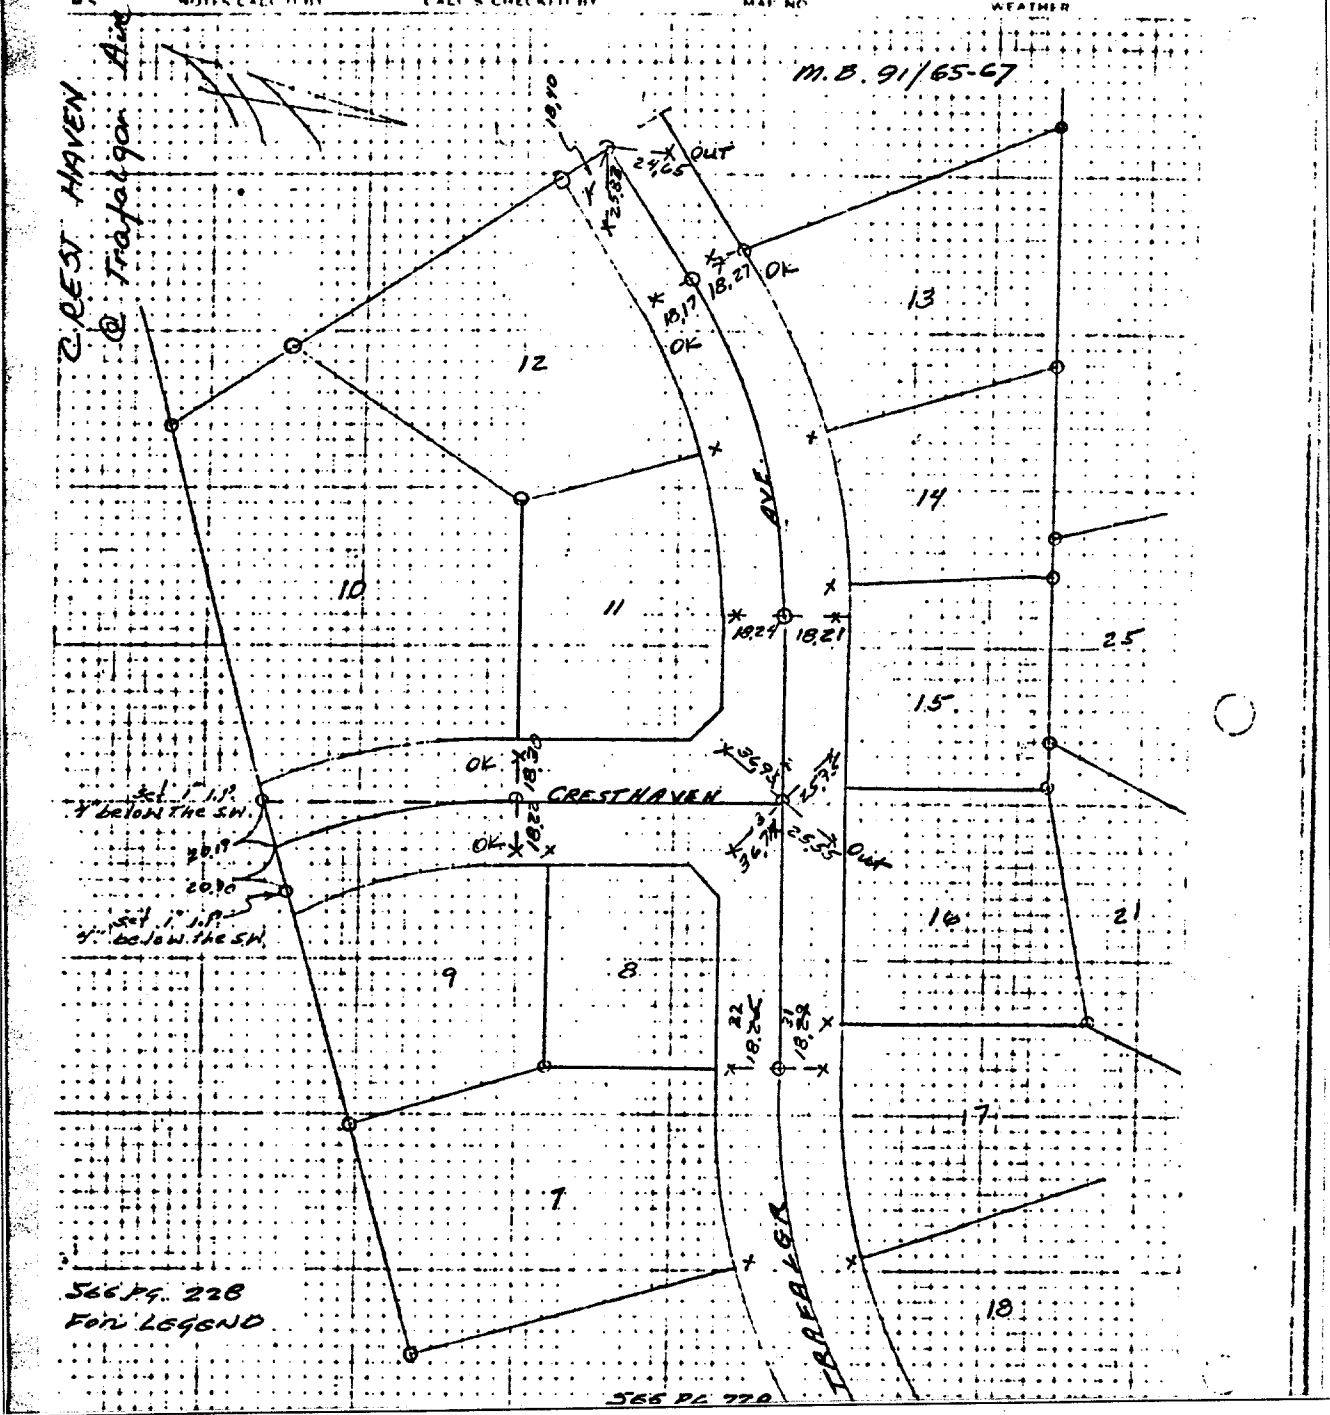

- ✕ FD. Ramset Nail on T/C
- FD. LD. & TK. on T/C
- FD. "C" Nail on T/C
- Set LD. & TK. on T/C

Scale:
Date:
Drawn by:
W.O.:
F.B.:

OFFICIAL TIE PLAT

CITY OF RIVERSIDE

These ties are for the purpose of perpetuating the found monumentation. No claim is made as to the relationship of the points or lines shown hereon to true boundary locations.

Sheet 1 of 1
File No.: