


160.71F

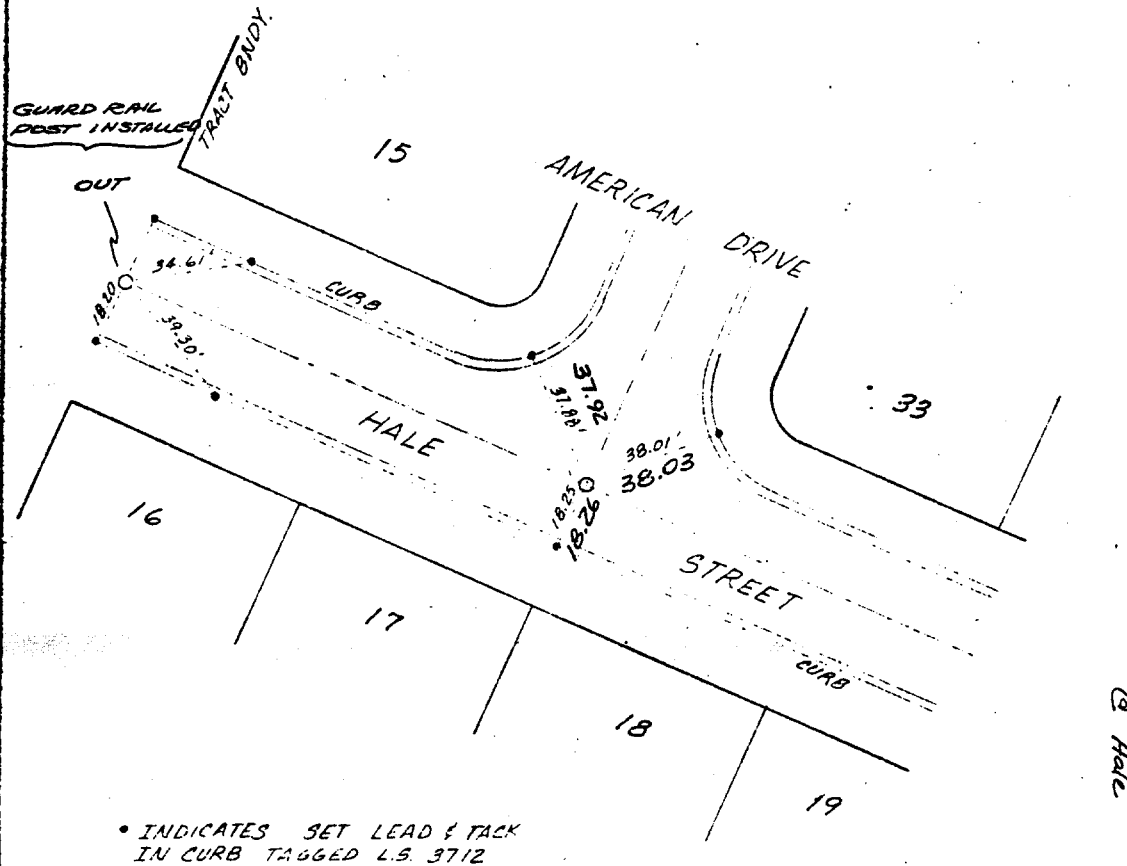

FIELD V 12/19/78 E. GARCIA

CENTERLINE TIES
TRACT 5473

BROWN & MULLINS
PLANNING ENGINEERING SURVEYING
1771 No. D St San Bernardino, California

SCALE 1" = 40'	JOB NO 16-45
DATE June 1, 1978	DWG NO

- ✕ FD. Ramset Nail on T/C
- FD. LD. & TK. on T/C
- FD. "C" Nail on T/C
- Set LD. & TK. on T/C

Scale:
Date:
Drawn by:
W.O.:
F.B.:

OFFICIAL TIE PLAT

CITY OF RIVERSIDE

These ties are for the purpose of perpetuating the found monumentation. No claim is made as to the relationship of the points or lines shown hereon to true boundary locations.

Sheet 1 of 1
File No.:

Street: HALE ST.
X-Street: AMERICAN DR.
OFFICIAL USE ONLY