


16191

AMERICAN DR
TIES

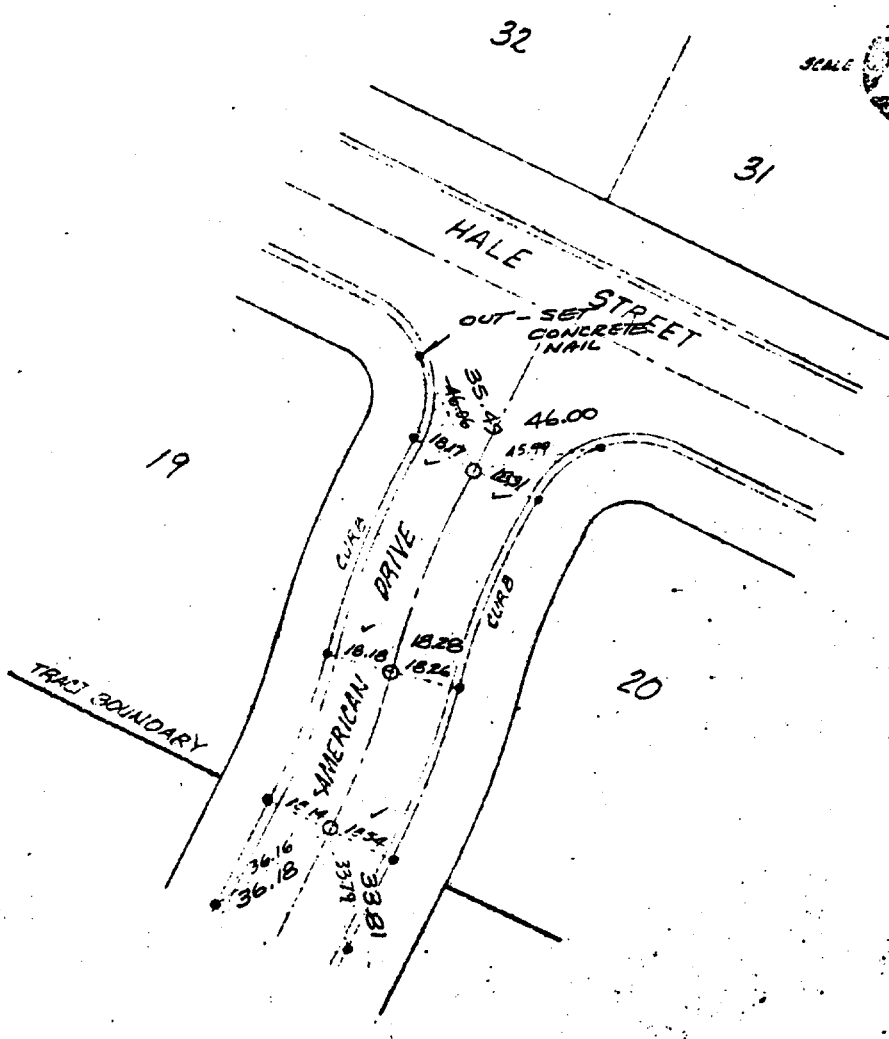

• INDICATES SET LEAD & TACK
IN CURB OR LOT LINE UNLESS
SHOWN OTHERWISE
TAGGED LS 3712

FIELD 12/19/78 E. GARCIA

CENTERLINE TIES
TRACT 5473

BROWN & MULLINS
PLANNING · ENGINEERING · SURVEYING
1771 No. D St., San Bernardino, California 92405

SCALE 1" = 40'
DATE June 12, 1978
JOB NO. 76-4-5
DWS NO.

- ✕ FD. Ramset Nail on T/C
- FD. LD. & TK. on T/C
- FD. "C" Nail on T/C
- Set LD. & TK. on T/C

Street: AMERICAN DR.

X-Street: HALE ST.
OFFICIAL USE ONLY

Scale:
Date:
Drawn by:
W.O.:
F.B.:

OFFICIAL TIE PLAT
CITY OF RIVERSIDE

These ties are for the purpose of perpetuating the found
monumentation. No claim is made as to the relationship of
the points or lines shown hereon to true boundary locations.

Sheet 1 of 1
File No.: