


FL. 291

Street: AMERICAN DR.

X-Street: HALE ST

OFFICIAL USE ONLY

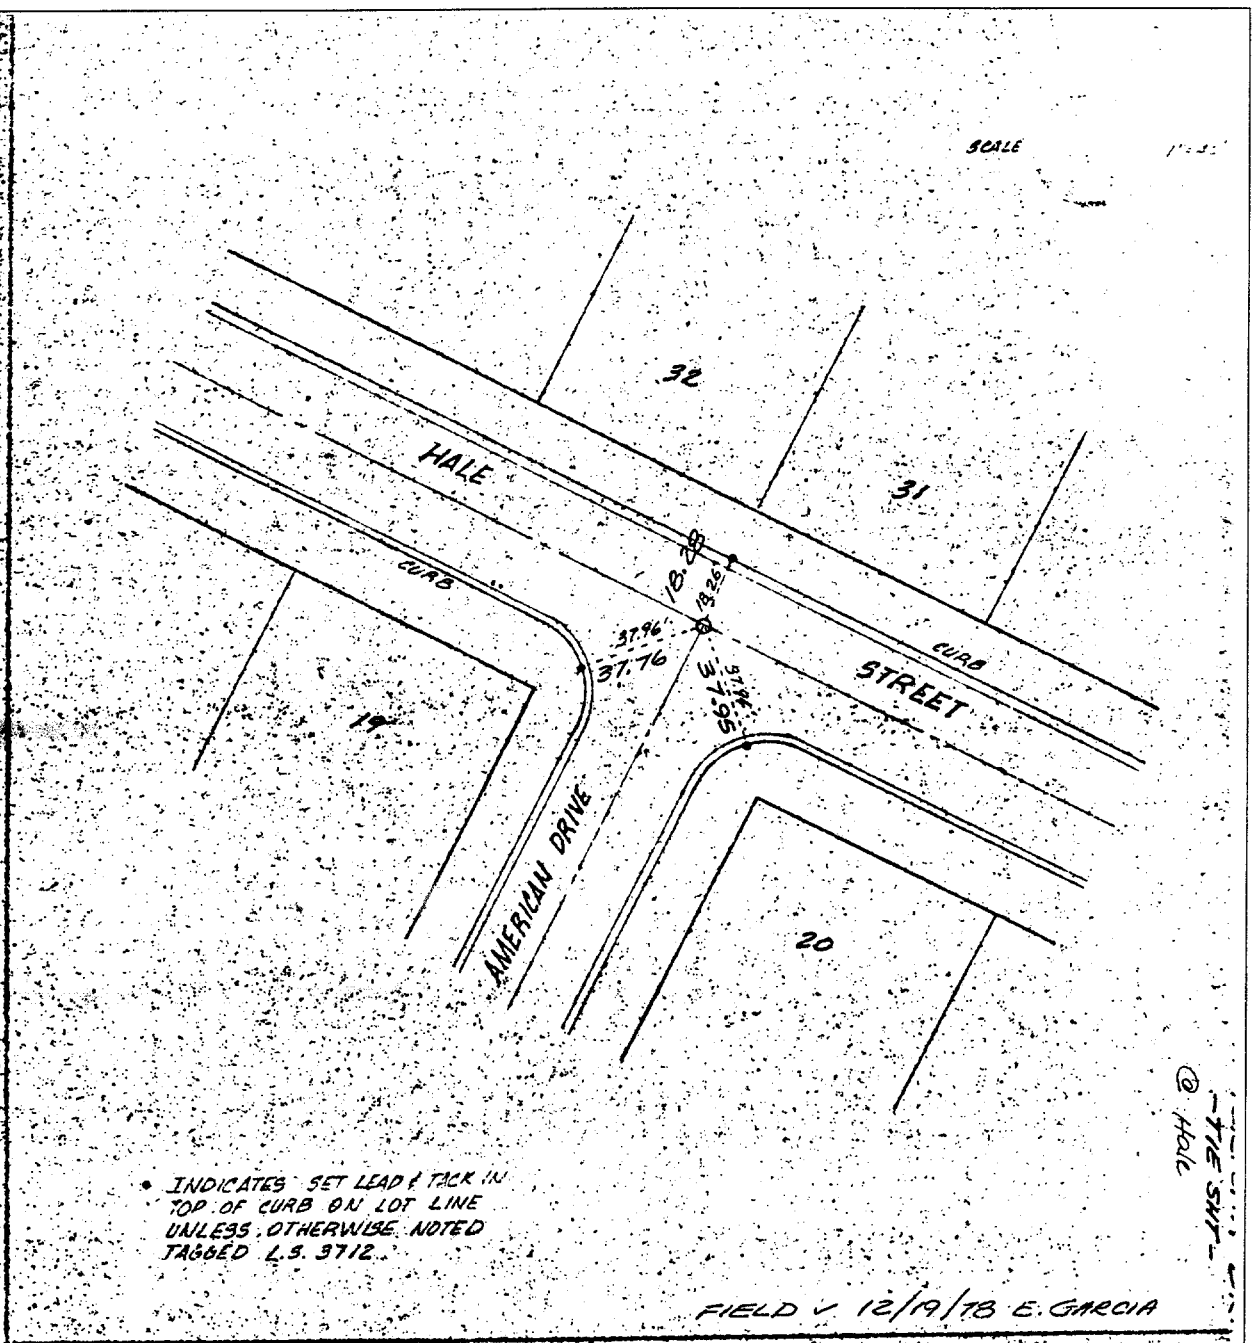

CENTERLINE TIES
TRACT 5473

BROWN & MULLINS
 PLANNING · ENGINEERING · SURVEYING
 1771 No. D St., San Bernardino, California 92408

SCALE: 1" = 40'
 DATE: JUNE 7, 1978

JOB NO. 76-275
 DWG NO.

- ✕ FD. Ramset Nail on T/C
- FD. LD. & TK. on T/C
- FD. "C" Nail on T/C
- Set LD. & TK. on T/C

Scale:
 Date:
 Drawn by:
 W.O.:
 F.B.:

OFFICIAL TIE PLAT

CITY OF RIVERSIDE

These ties are for the purpose of perpetuating the found monumentation. No claim is made as to the relationship of the points or lines shown hereon to true boundary locations.

Sheet 1 of 1
 File No.: