


111.991

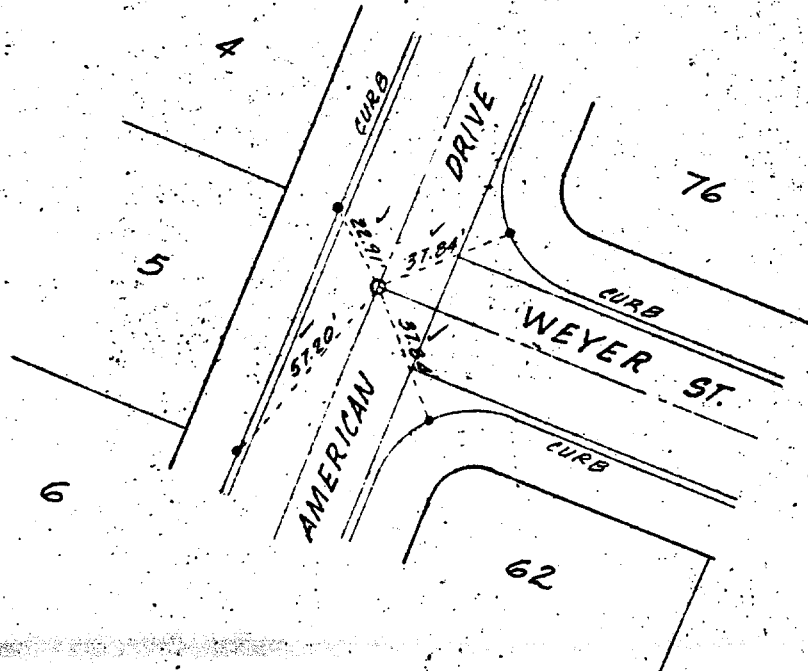

INDICATES SET LEAD & TACK IN CURB ON LOT LINE UNLESS OTHERWISE NOTED TAGGED LS. 3712

FIELD 12/19/78 E. GARCIA

THE SMT -
© Weyer St

Street: AMERICAN DR.

OFFICIAL USE ONLY

X-Street: WEYER ST

CENTERLINE TIES
TRACT 5473

BROWN & MULLINS
PLANNING ENGINEERING - SURVEYING
1771 No. D St, San Bernardino, California 92405

SCALE 1" = 40'
DATE June 12, 1978
JOB NO 76-4-5
DWS NO.

✕ FD. Ramset Nail on T/C
■ FD. "C" Nail on T/C

● FD. LD. & TK. on T/C
○ Set LD. & TK. on T/C

Scale:
Date:
Drawn by:
N.O.:
B.:

OFFICIAL TIE PLAT

CITY OF RIVERSIDE

These ties are for the purpose of perpetuating the found monumentation. No claim is made as to the relationship of the points or lines shown hereon to true boundary locations.

Sheet 1 of 1
File No.: