


X-STREET ST GEORGE PLACE

OFFICE USE ONLY

STREET CALIFORNIA AVE

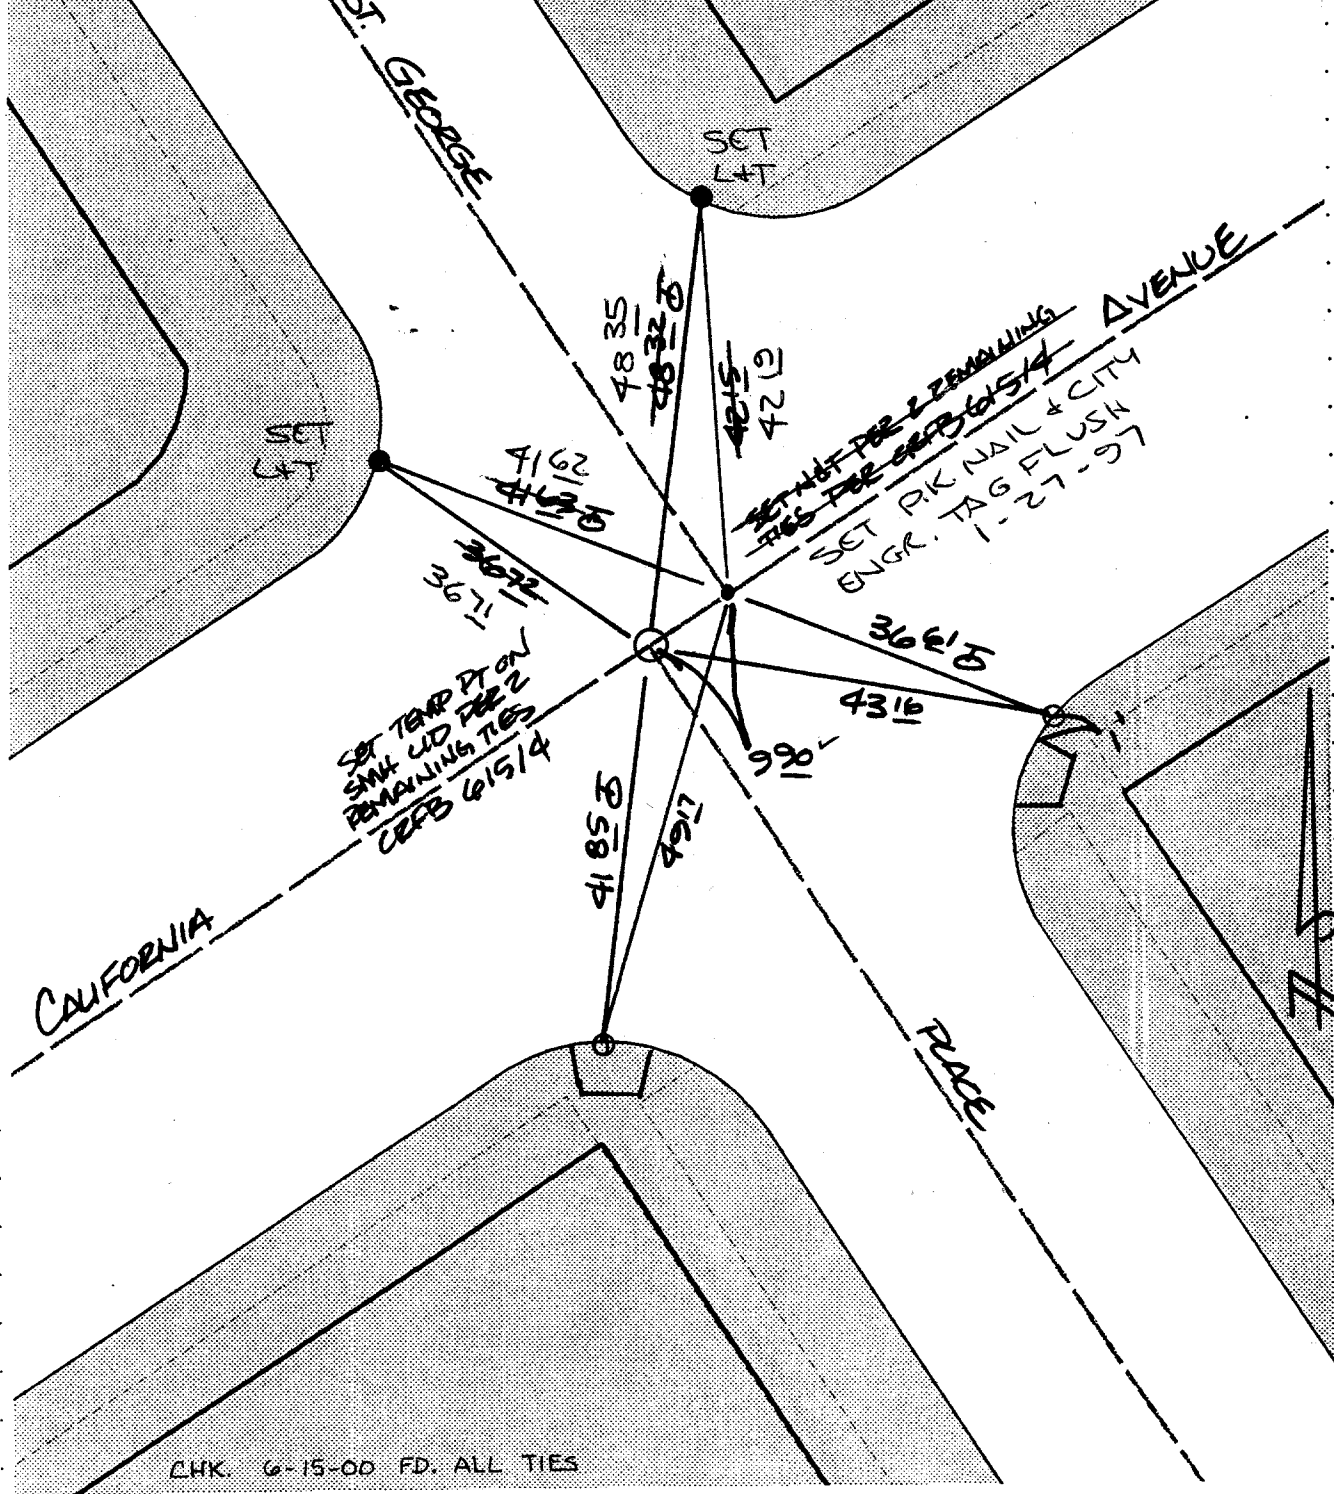

CHK. 6-15-00 FD. ALL TIES

- X FD. Ramset Nail on T/C
- FD. "C" Nail on T/C

- FD. LD. & TK. on T/C
- SET LD. & TK. On T/C
- ⊖ TRANSIT TIE LINE

REF: CRFB 6/5/4

SCALE: 1" = 20'

DATE: 9/4/96

DR. BY: CUE

W.O.:

F.B.:

## OFFICIAL TIE PLAT

### CITY OF RIVERSIDE

*These ties are for the purpose of perpetuating the found monumentation. No claim is made as to the relationship of the points or lines shown hereon to true boundary locations.*

SHEET

1

OF 1 SHEETS

FILE NO.: