


1777. TIF

CANYON CREST DR  
REL CERRITO DR  
DRAWN BY GERRA PAUL KLUZ

INDEX LL11 PAGE 70

DATE AUG 12, 1987

TRANSIT & SWING  
TIES  
HISTORICAL DATA

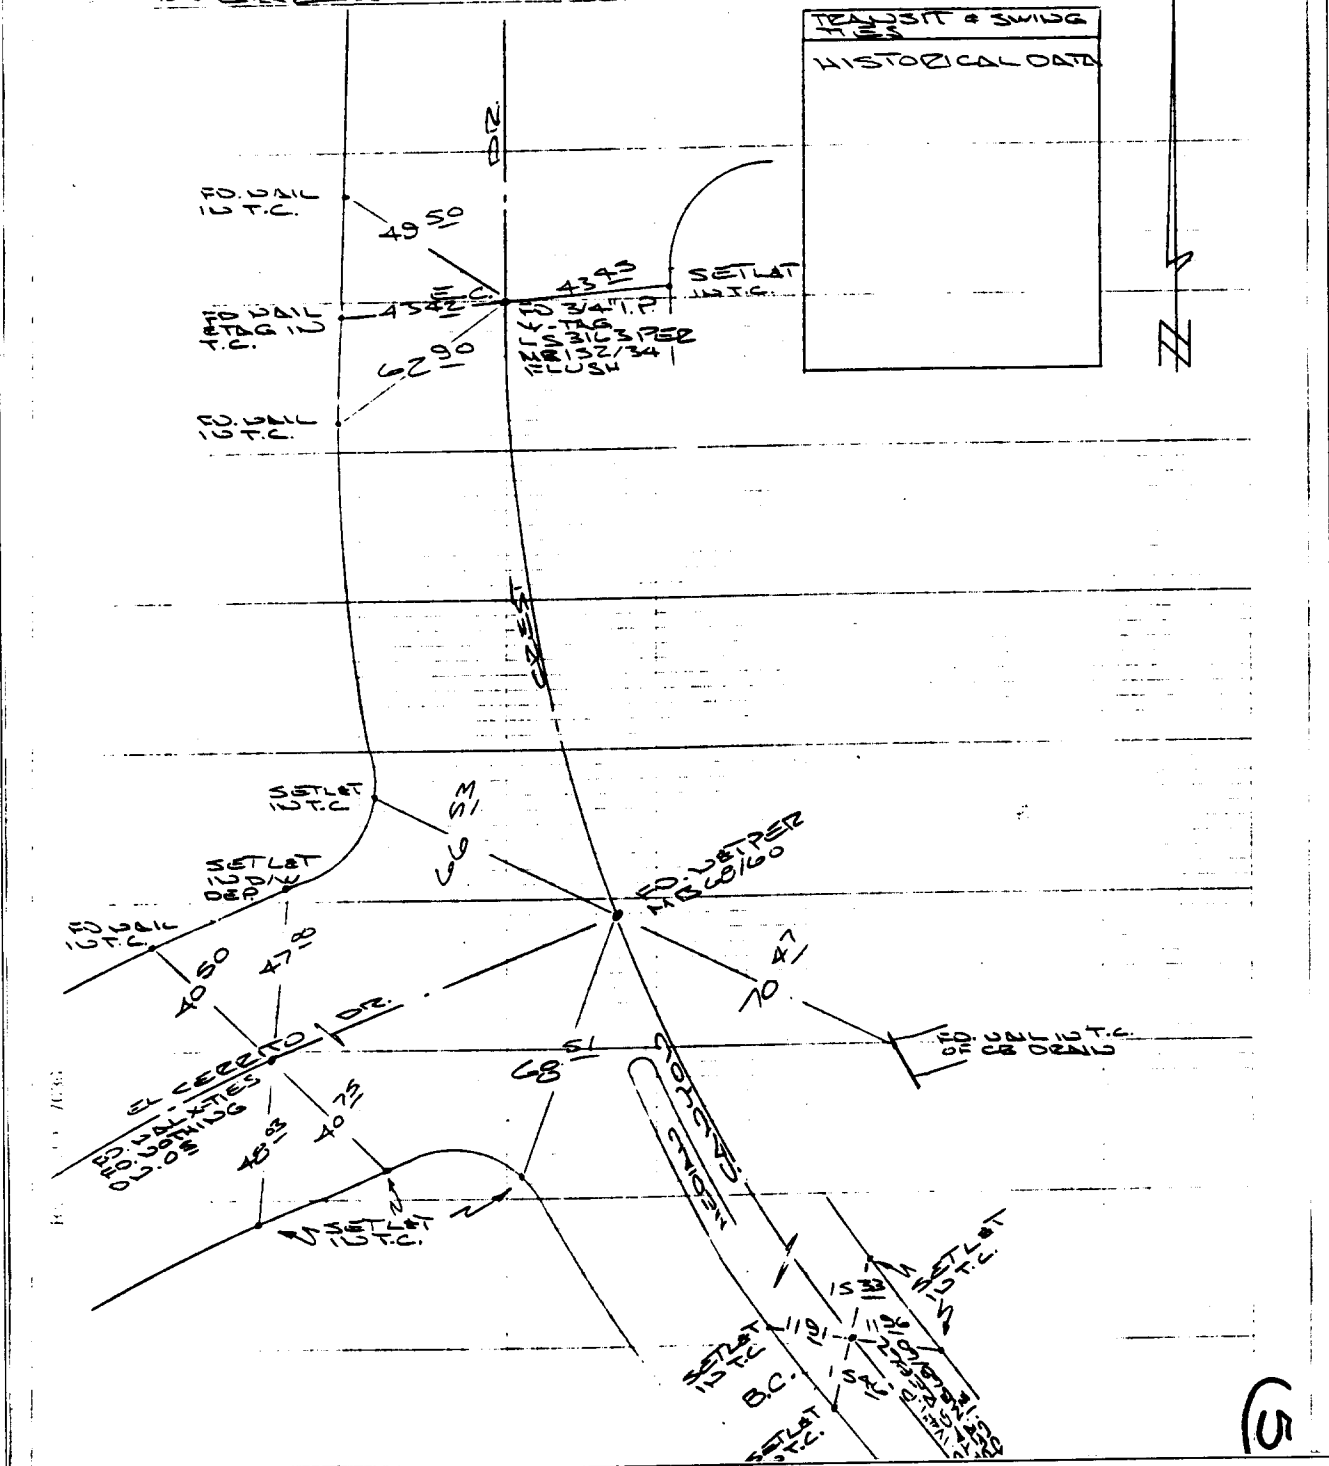

- × FD. Ramset Nail on T/C
- FD. "C" Nail on T/C

- FD. LD. & TK. on T/C
- Set LD. & TK. on T/C

Street: CANYON CREST DR. X-Street: EL CERRITO DR.  
OFFICIAL USE ONLY

Scale:  
Date:  
Drawn by:  
W.O.:  
F.B.:

**OFFICIAL TIE PLAT**  
**CITY OF RIVERSIDE**

*These ties are for the purpose of perpetuating the found monumentation. No claim is made as to the relationship of the points or lines shown hereon to true boundary locations.*

Sheet 1 of 1  
File No.: