


179.71E

179.71E

Street: STRASBOURG DRIVE X-Street: \_\_\_\_\_  
OFFICIAL USE ONLY

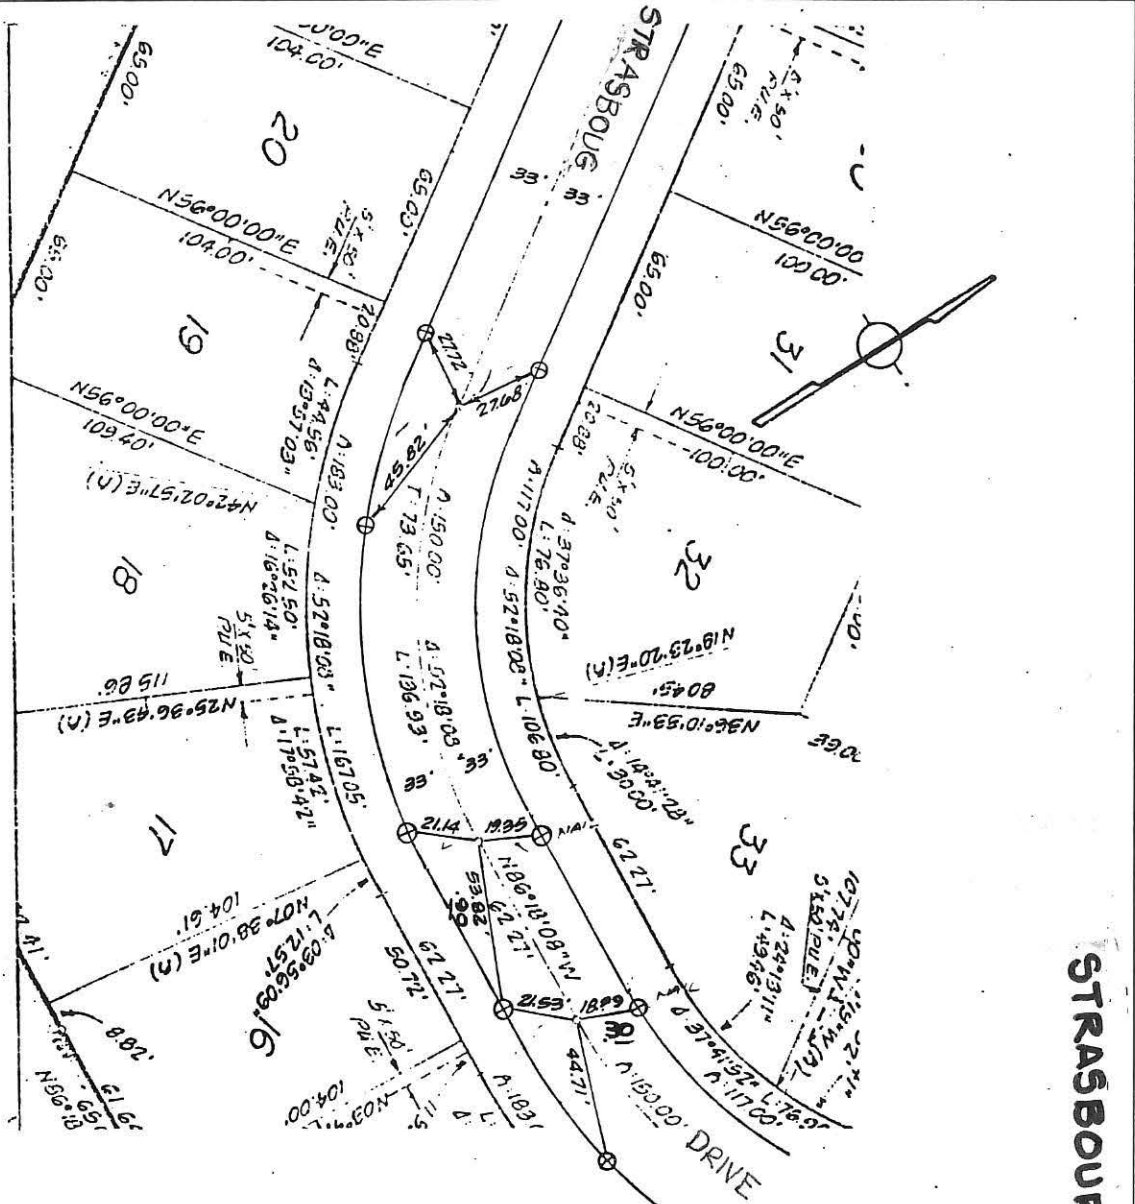

STRASBOURG DR.

- ⊙ Indicates Riverside County Standard No. 903 Type "B" Monument (1/2" Brass Cap Stamped R.C.E. 862).
- ⊕ Indicates Riverside County Standard No. 902 Type "A" Monument (1/4" Iron Pipe Tagged R.C.E. 862).
- ⊙ Indicates Set Nail & Tagged R.C.E. 862 In Curb.
- Indicates Set Nail In Curb.

DAVIDSON ASSOCIATES  
3426 TENTH STREET  
RIVERSIDE, CALIFORNIA

**MONUMENT TIES  
FOR TRACT 7675-1**

SHEET NO. 4 OF 6  
DATE SEPT. 1977  
SCALE 1" = 50'

- ⊗ FD. Ramset Nail on T/C
- FD. LD. & TK. on T/C
- FD. "C" Nail on T/C
- Set LD. & TK. on T/C

Scale:  
Date:  
Drawn by:  
W.O.:  
F.B.:

**OFFICIAL TIE PLAT  
CITY OF RIVERSIDE**

*These ties are for the purpose of perpetuating the found monumentation. No claim is made as to the relationship of the points or lines shown hereon to true boundary locations.*

✓  
Sheet 1 of 1  
File No.: