


1911.TIF

SURVEY OF TR. 20312 & TIES
FOR CONCORDIA W.O.No. 9219 DATE 3-26-87
SURVEY PARTY GARCIA, BELDEN, KING REF. A.M.

SURVEY NOTES

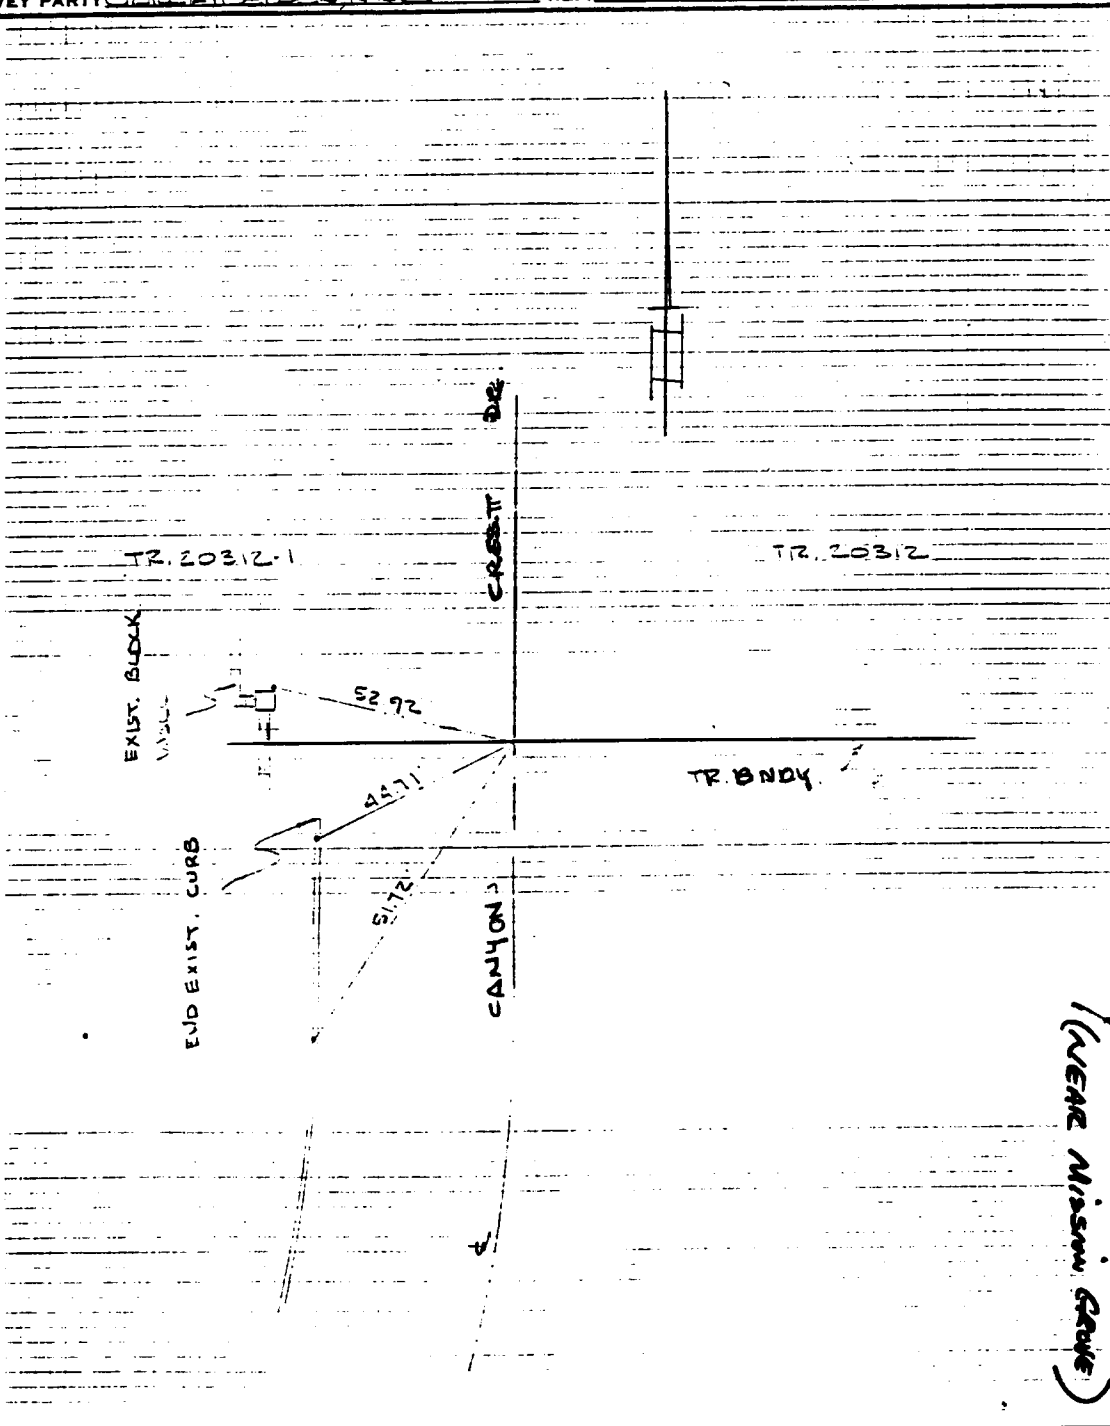

Street: CANYON CREST
X-Street: MISSION GROVE
OFFICIAL USE ONLY

- ✕ FD. Ramset Nail on T/C
- FD. "C" Nail on T/C

- FD. LD. & TK. on T/C
- Set LD. & TK. on T/C

32

OFFICIAL TIE PLAT CITY OF RIVERSIDE

These ties are for the purpose of perpetuating the found monumentation. No claim is made as to the relationship of the points or lines shown hereon to true boundary locations.

Sheet 1 of 1
File No.:

Scale:
Date:
Drawn by:
W.O.:
F.B.: