


STREET CENTRAL

X-STREET W/ly of Lochmore

OFFICE USE ONLY

TO NORTH SCALE

CENTRAL AVE.

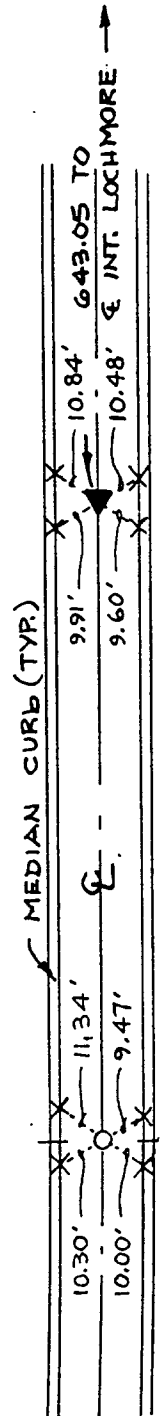

LOT 9

TRACT BOUNDARY

SYCAMORE CANYON PARK

LEGEND

- ▼ 1" I.P. TAGGED R.C.E. 17055
- X ALL TIE POINTS ARE RAMSET NAIL SET IN TOP OF MEDIAN CURB
- TIE LINE
- EX. 3/4" I.P. PER M.B. 163/ PG 52-56

SCALE: N.T.S.
 DATE: SEPT, 1997
 DR. BY: D.B.H.
 W.O.:
 F.B.:

OFFICIAL TIE PLAT
 CITY OF RIVERSIDE

PREPARED BY: HR ENGINEERING, INC.
 1919 ATLAS DR. SUITE A RIVERSIDE, CA.
 PH. (909) 684-9522 92501

SHEET
 4
 OF 5 SHEETS
 FILE NO.:

36.716