


186.71 F

SURVEY OF 12.4655 R&B # MON. TIES SHEET 1 OF SHEET 1  
FOR J.F. DAMONSON W.O. No. 8030 Date 12-17-92  
SURVEY PARTY B. GARCIA, CANNABOTT 1 REF. W.O. 93-8030 AM.

SURVEY NOTES

- SET RAMSET NAIL ON T/C
- FD. RAMSET NAIL ON T/C
- FD. 3/4" IP. UNLESS NOTED OTHERWISE
- SET 1" IP. UNLESS NOTED OTHERWISE

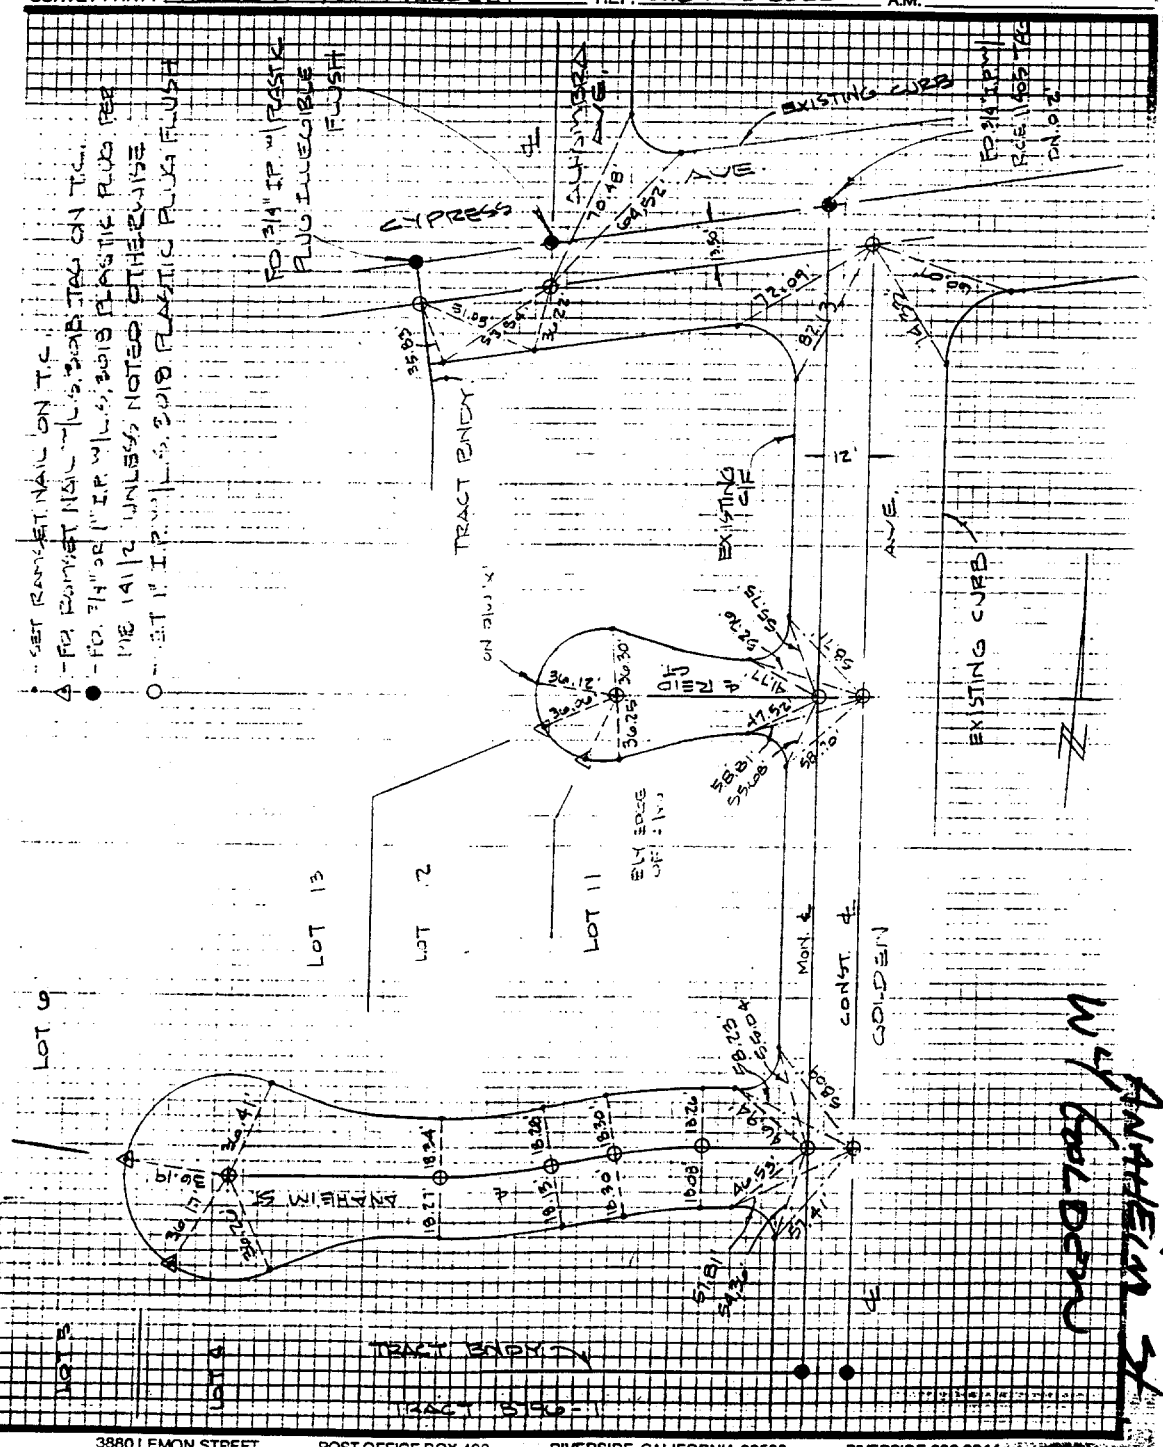

- ✕ FD. Ramset Nail on T/C
- FD. LD. & TK. on T/C
- FD. "C" Nail on T/C
- Set LD. & TK. on T/C

Street: ANAHEIM ST

OFFICIAL USE ONLY

X-Street: W of GOLDEN AVE

Scale:  
Date:  
Drawn by:  
W.O.:  
F.B.:

**OFFICIAL TIE PLAT**  
CITY OF RIVERSIDE

These ties are for the purpose of perpetuating the found monumentation. No claim is made as to the relationship of the points or lines shown hereon to true boundary locations.

Sheet 1 of 1  
File No.: