


RIVERSIDE AVE.

X-Street:  
OFFICIAL USE ONLY

Street: / 1862.TIF  
CENTRAL AVE.

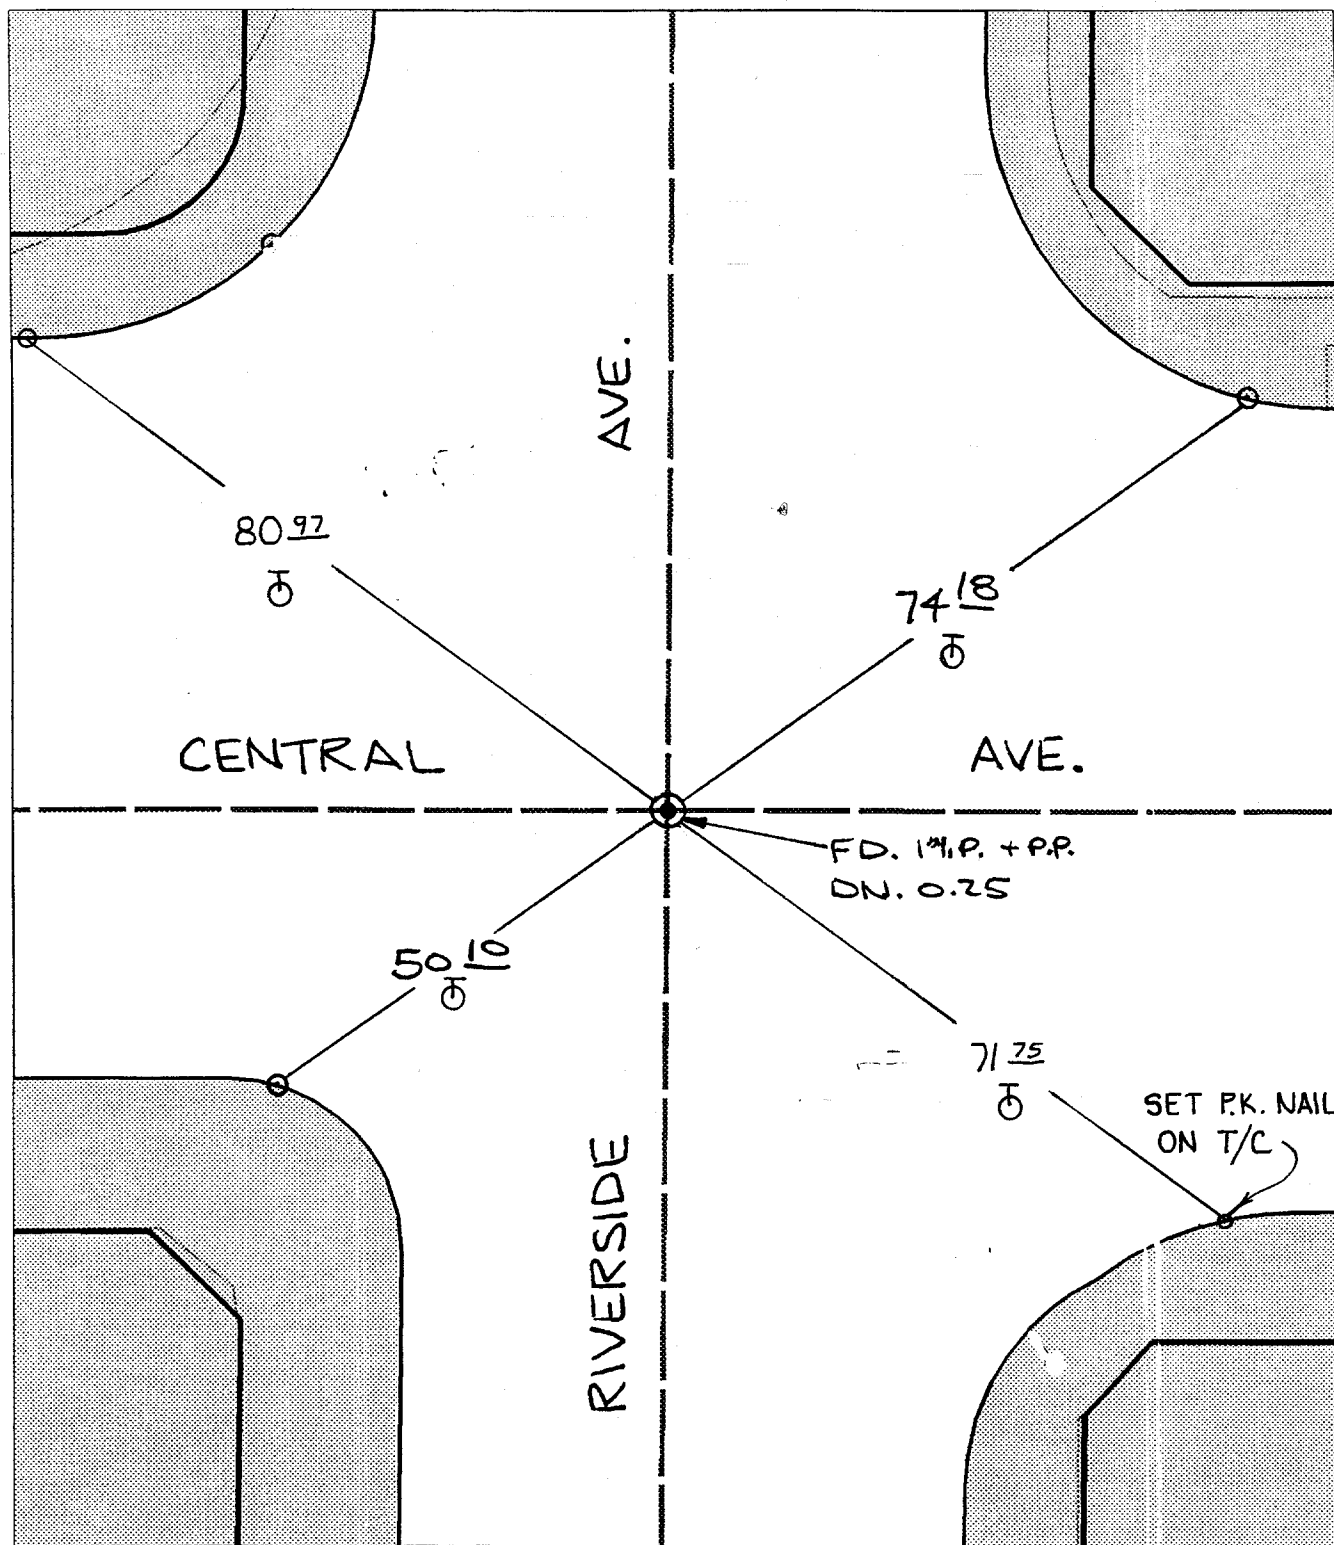

- ✕ FD. Ramset Nail on T/C
- FD. LD. & TK. ON T/C IN RAMP
- FD. "C" Nail on T/C
- Set LD. & TK. on T/C

Scale: 1" = 20'  
 Date: 01/29/98 <sup>TIES SET</sup> 5-15-97  
 Drawn by: scurtis  
 W.O.:  
 F.B.:

**OFFICIAL TIE PLAT**  
 CITY OF RIVERSIDE

*These ties are for the purpose of perpetuating the found monumentation. No claim is made as to the relationship of the points or lines shown hereon to true boundary locations.*



Sheet 1 of 1  
 File No.:

(CC)