


1907. TIF

Street: **CHALLENGEN AVE**

X-Street: **REMINGTON**

OFFICIAL USE ONLY

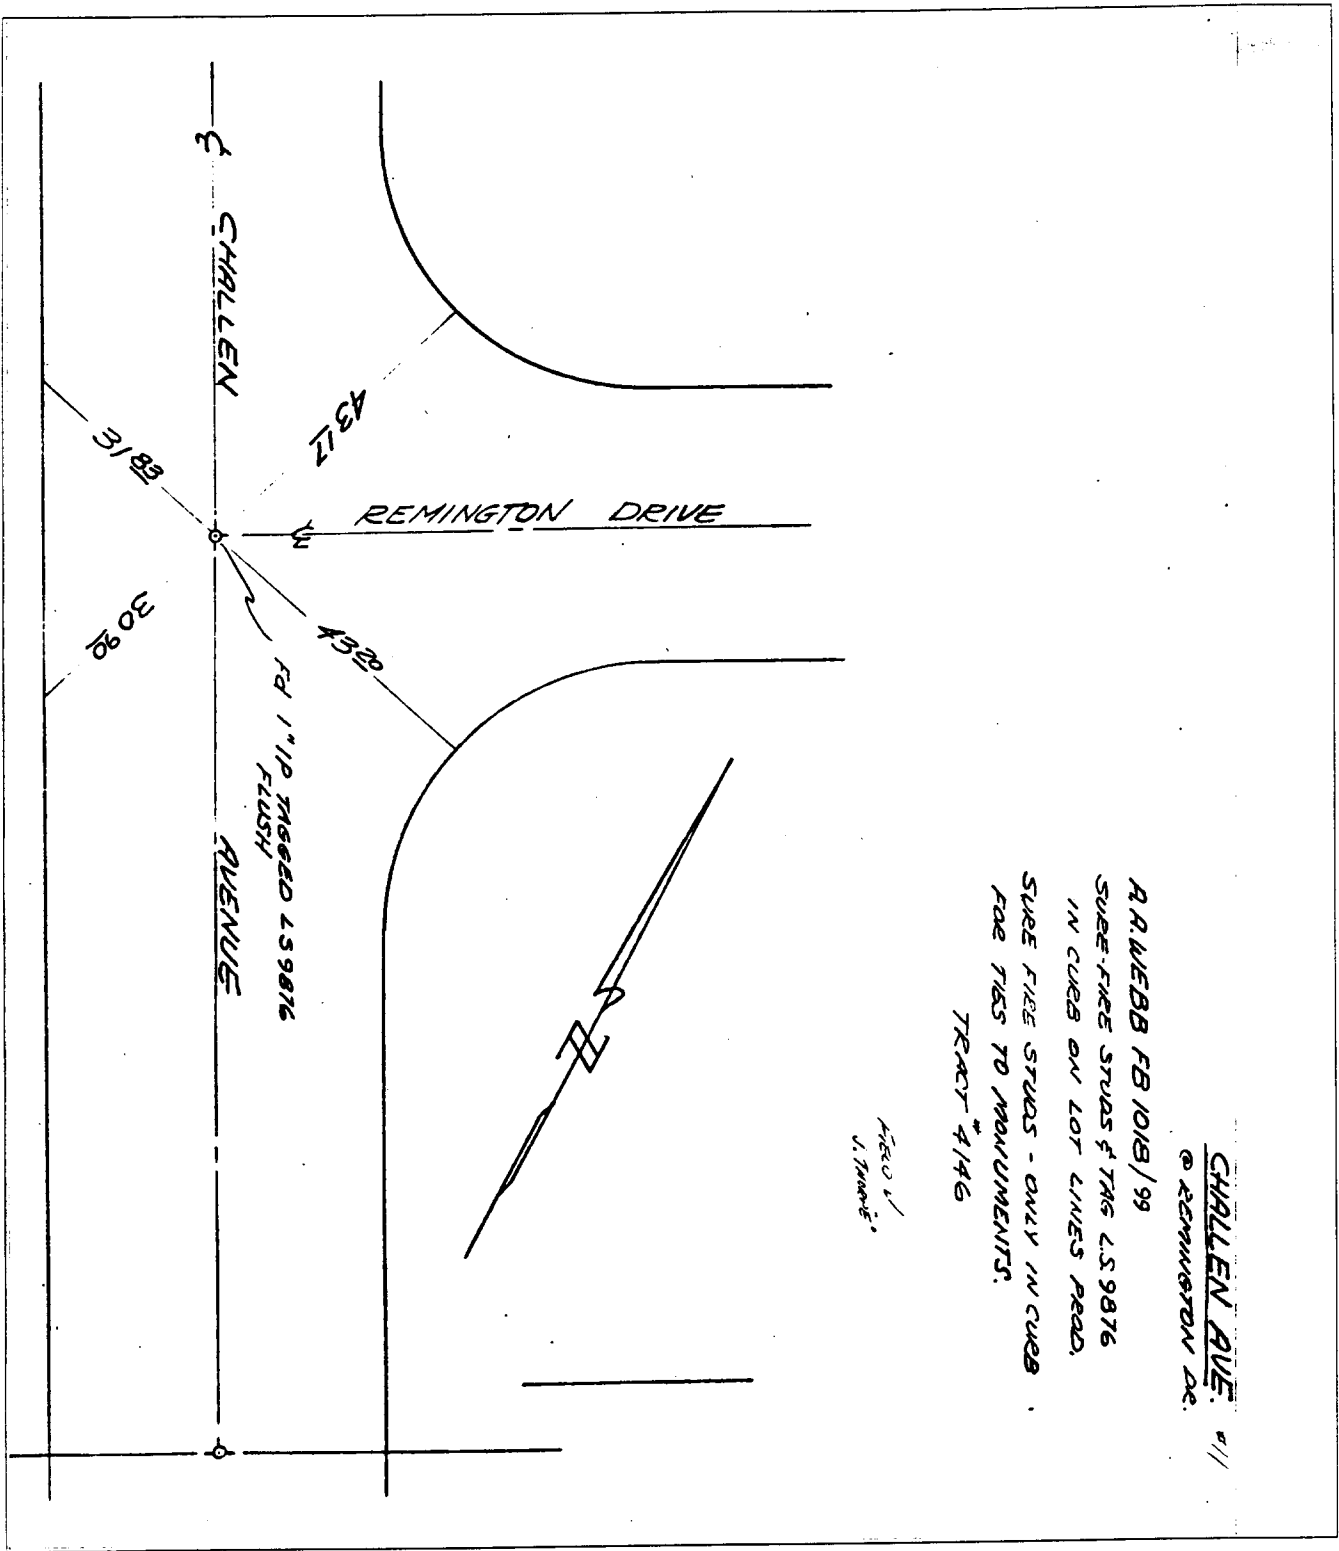

A.R. WEBB FB 1018/99  
 SURE FIRE STUDS & TAG L.S. 9876  
 IN CURB ON LOT LINES READ.  
 SURE FIRE STUDS - ONLY IN CURB  
 FOR TIES TO MONUMENTS.  
 TRACT # 4146

CHALLENGEN AVE.  
 @ REMINGTON DR.

Area 1  
 1.740000

- ✕ FD. Ramset Nail on T/C
- FD. "C" Nail on T/C

- FD. LD. & TK. on T/C
- Set LD. & TK. on T/C

## OFFICIAL TIE PLAT

### CITY OF RIVERSIDE

*These ties are for the purpose of perpetuating the found monumentation. No claim is made as to the relationship of the points or lines shown hereon to true boundary locations.*

Scale: \_\_\_\_\_  
 Date: \_\_\_\_\_  
 Drawn by: \_\_\_\_\_  
 W.O.: \_\_\_\_\_  
 F.B.: \_\_\_\_\_

Sheet 1 of 1  
 File No.: \_\_\_\_\_