

1930.TIF

Street: CHADBOURNE AVE

X-Street: PADRE CT.

PADRE CT.

1/2

OFFICIAL USE ONLY

# ADKAN ENGINEERS

CIVIL ENGINEERING, PLANNING, LAND SURVEYING


CLIENT ARLINGTON GROUP DATE 3-13-92 SHEET NO. 6 OF 7  
JOB TR. 23587 JOB NO. 3318

## LEGEND

- INDICATES 1" I.P. TAGGED LS5390-FLUSH
- INDICATES L & T
- INDICATES S & W



10-7-92

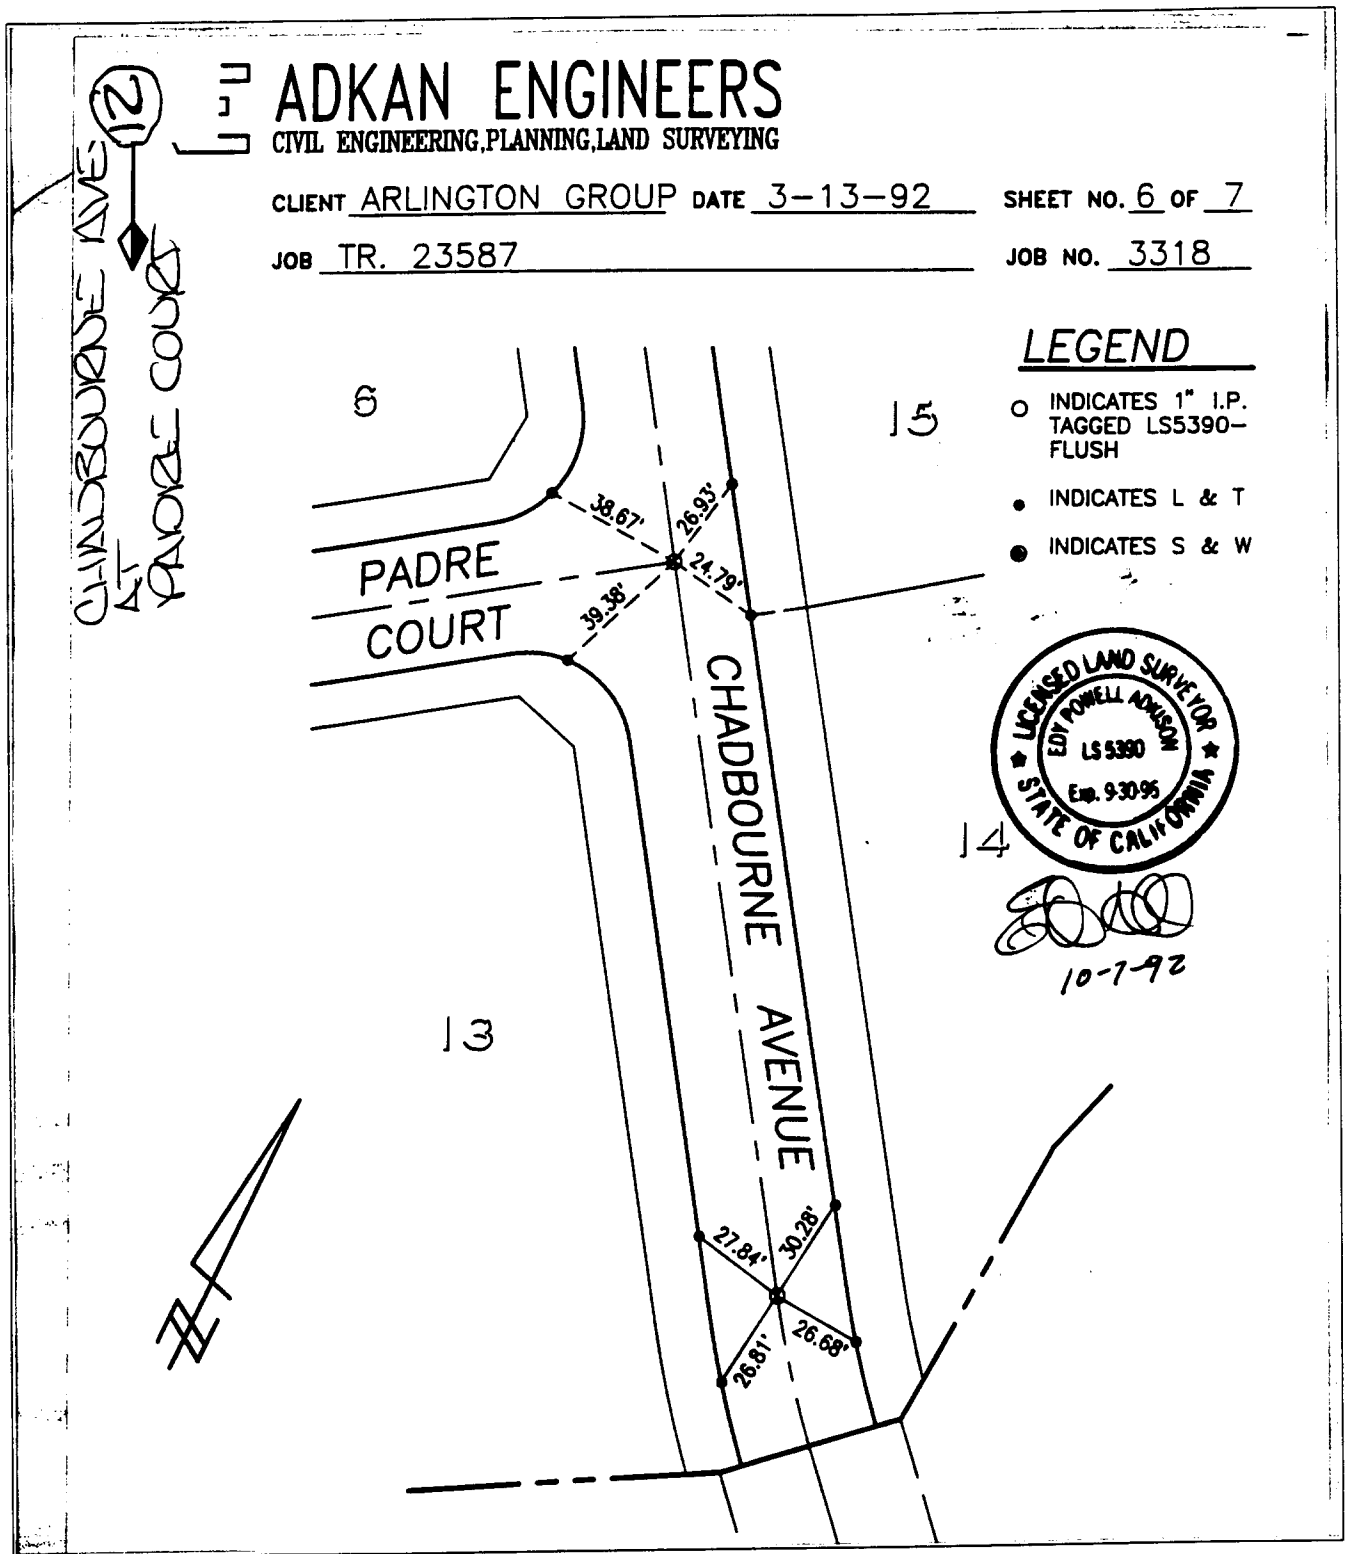

- ✕ FD. Ramset Nail on T/C
- FD. LD. & TK. on T/C
- FD. "C" Nail on T/C
- Set LD. & TK. on T/C

## OFFICIAL TIE PLAT

CITY OF RIVERSIDE

*These ties are for the purpose of perpetuating the found monumentation. No claim is made as to the relationship of the points or lines shown hereon to true boundary locations.*

Scale:  
Date:  
Drawn by:  
W.O.:  
F.B.:

Sheet 1 of 1  
File No.: