


1964. 71F

82-195 TR #18834 DATE 3-12-85
1046 221 JARDINE, HERNANDEZ; PATSLER.

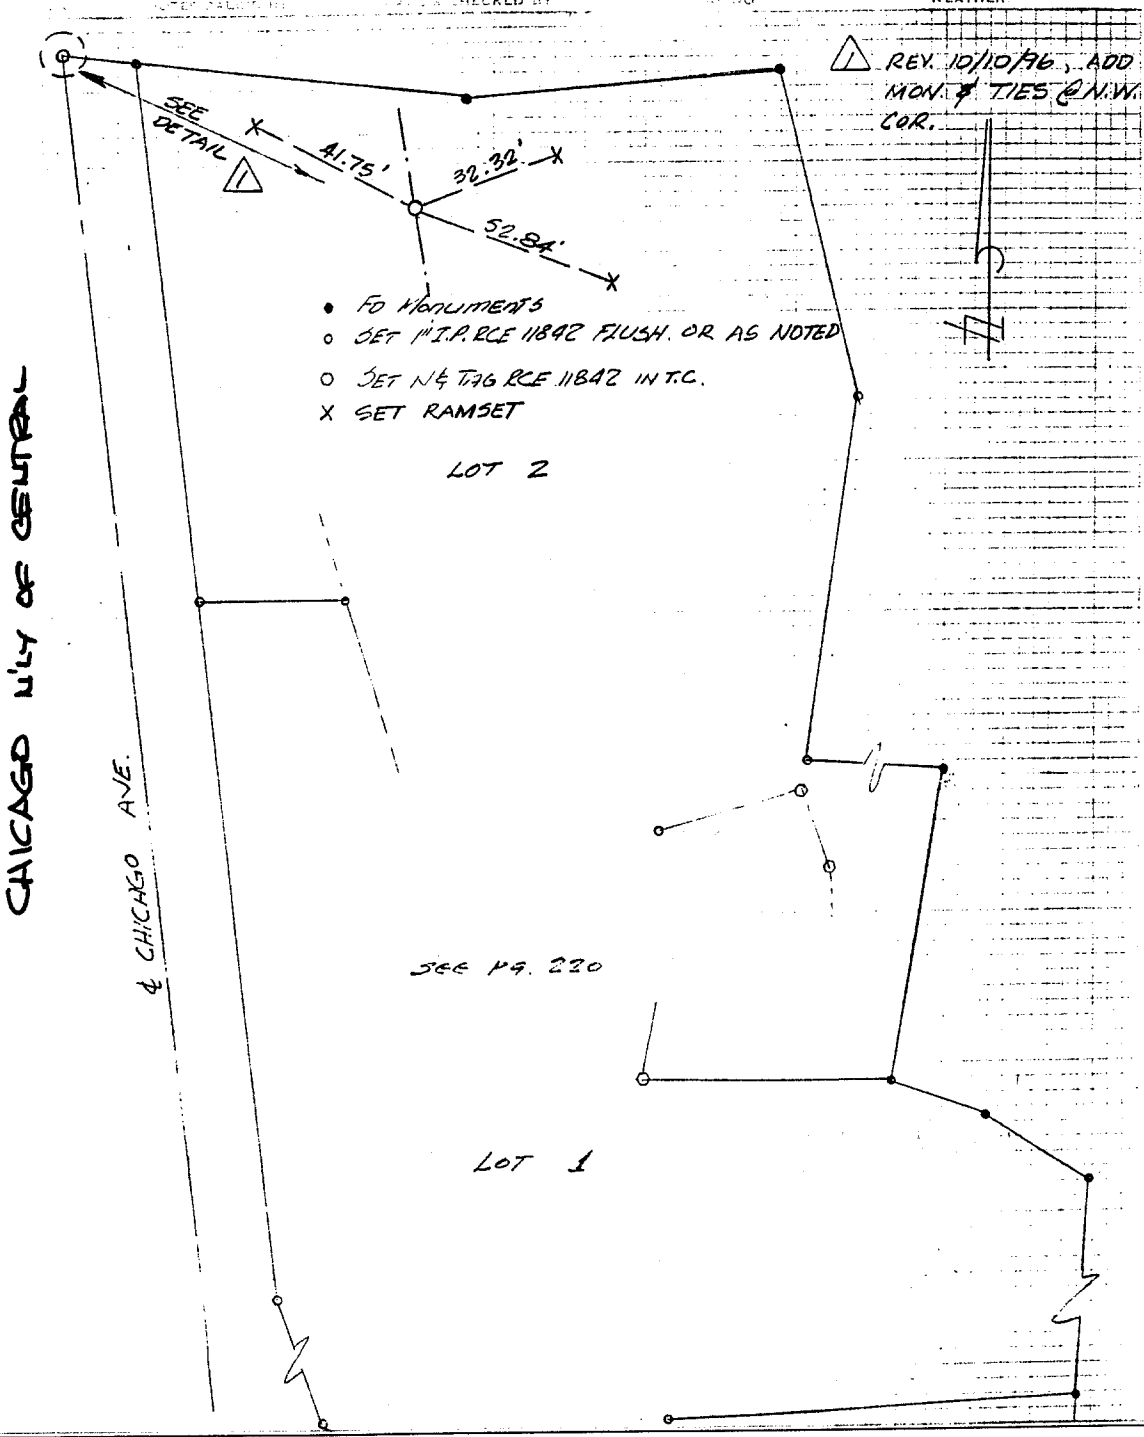

- FD MONUMENTS
- SET 1" I.P. R.C.E. 11842 FLUSH. OR AS NOTED
- SET N 1/4 TAG R.C.E. 11842 IN T.C.
- X SET RAMSET

- X FD. Ramset Nail on T/C
- FD. LD. & TK. on T/C
- FD. "C" Nail on T/C
- Set LD. & TK. on T/C

Street: CHICAGO AVE

X-Street: N'LY CENTRAL

5

OFFICIAL USE ONLY

Scale:

Date:

Drawn by:

W.O.:

F.B.:

OFFICIAL TIE PLAT

CITY OF RIVERSIDE

These ties are for the purpose of perpetuating the found monumentation. No claim is made as to the relationship of the points or lines shown hereon to true boundary locations.

Sheet 1 of 1

File No.: