


\* SWING TIES \*



Street: 1967.TIF  
 CHICAGO AVE  
 X-Street: ENTERPRISE AVE  
 OFFICIAL USE ONLY

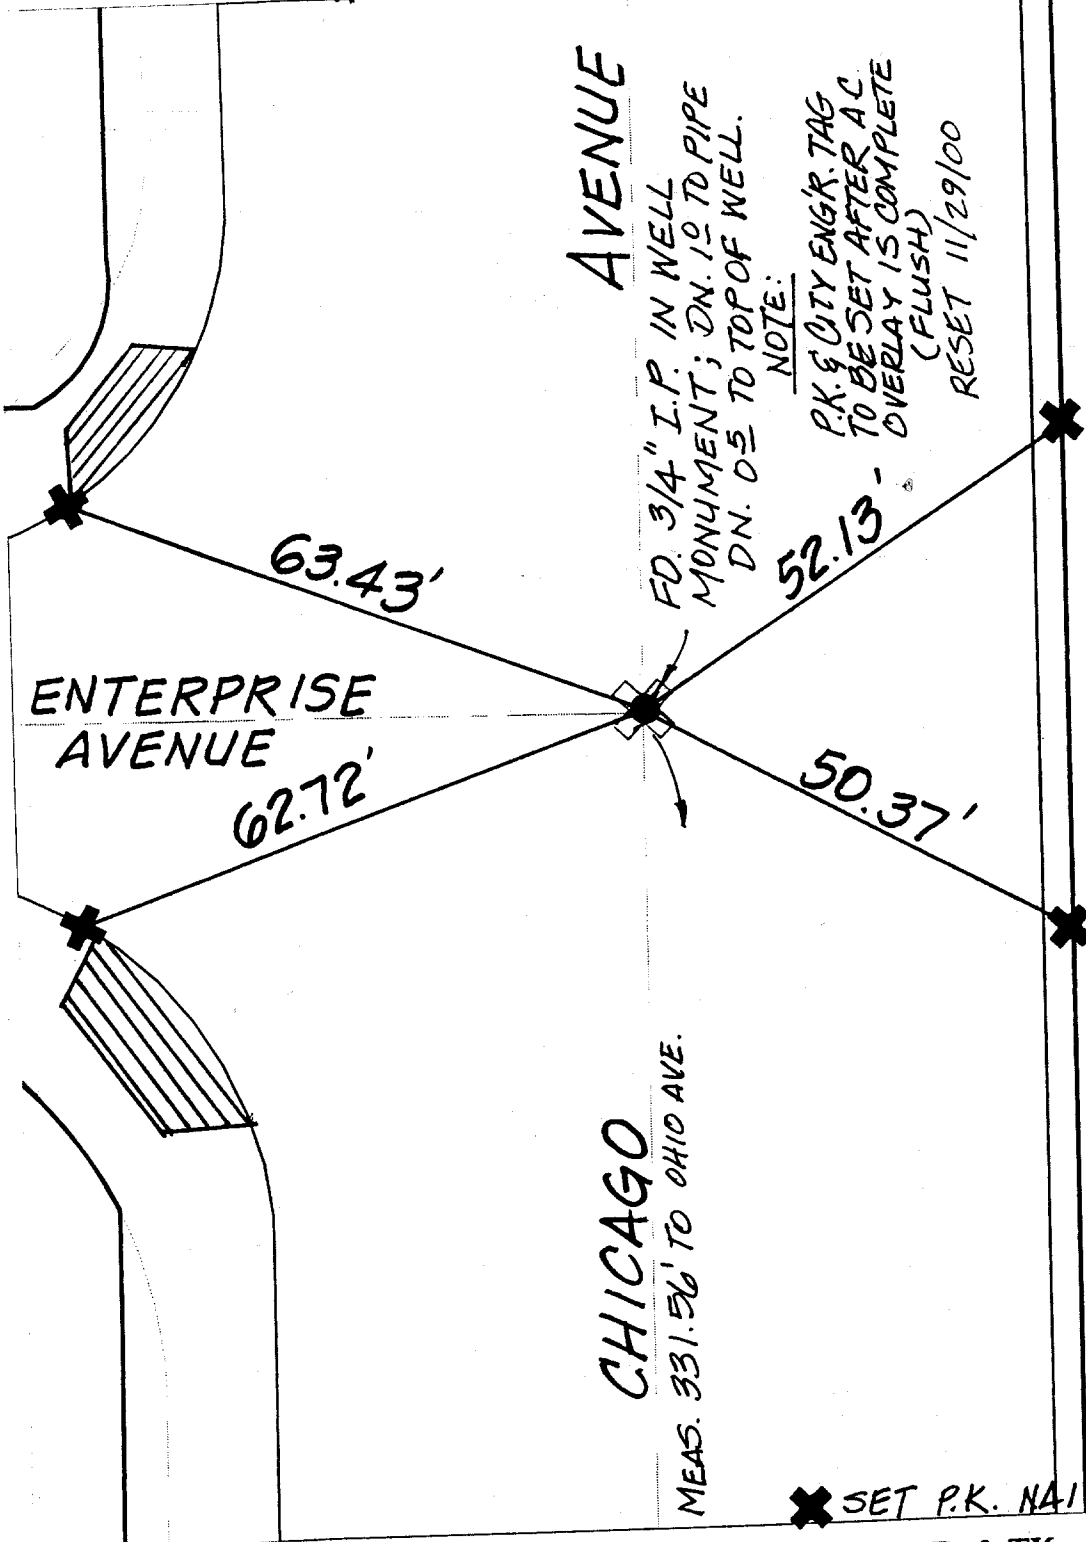

- ✕ FD. Ramset Nail on T/C
- FD. LD. & TK. on T/C
- FD. "C" Nail on T/C
- Set LD. & TK. on T/C
- ✕ SET P.K. NAIL & SQ. FLASH IN T.C.

**OFFICIAL TIE PLAT**  
 CITY OF RIVERSIDE



Scale: 1" = 20'  
 Date: 01/24/00  
 Drawn by: scurtis / ~~KESSE~~  
 W.O.:  
 F.B.:

*These ties are for the purpose of perpetuating the found monumentation. No claim is made as to the relationship of the points or lines shown hereon to true boundary locations.*

Sheet 1 of 1  
 File No.: