

STREET ACACIA GLEN DRIVE

X-STREET SILVERLEAF LANE

OFFICE USE ONLY *f Cui de Sac*

20.TIF

TIES FOR TRACT 21767-1
MAP BOOK 177 PAGES 65-69


APPROX NORTH
NOT TO SCALE

LEGEND:
 ▲ 1" I.P. TAGGED "L.S. 4131"
 X ALL TIE POINTS ARE LEAD AND TACK
 X SET IN TOP OF CURB, UNLESS OTHERWISE NOTED

----- CURB LINE
 TIE LINE

SEE SHEET 8

SEE SHEET 6

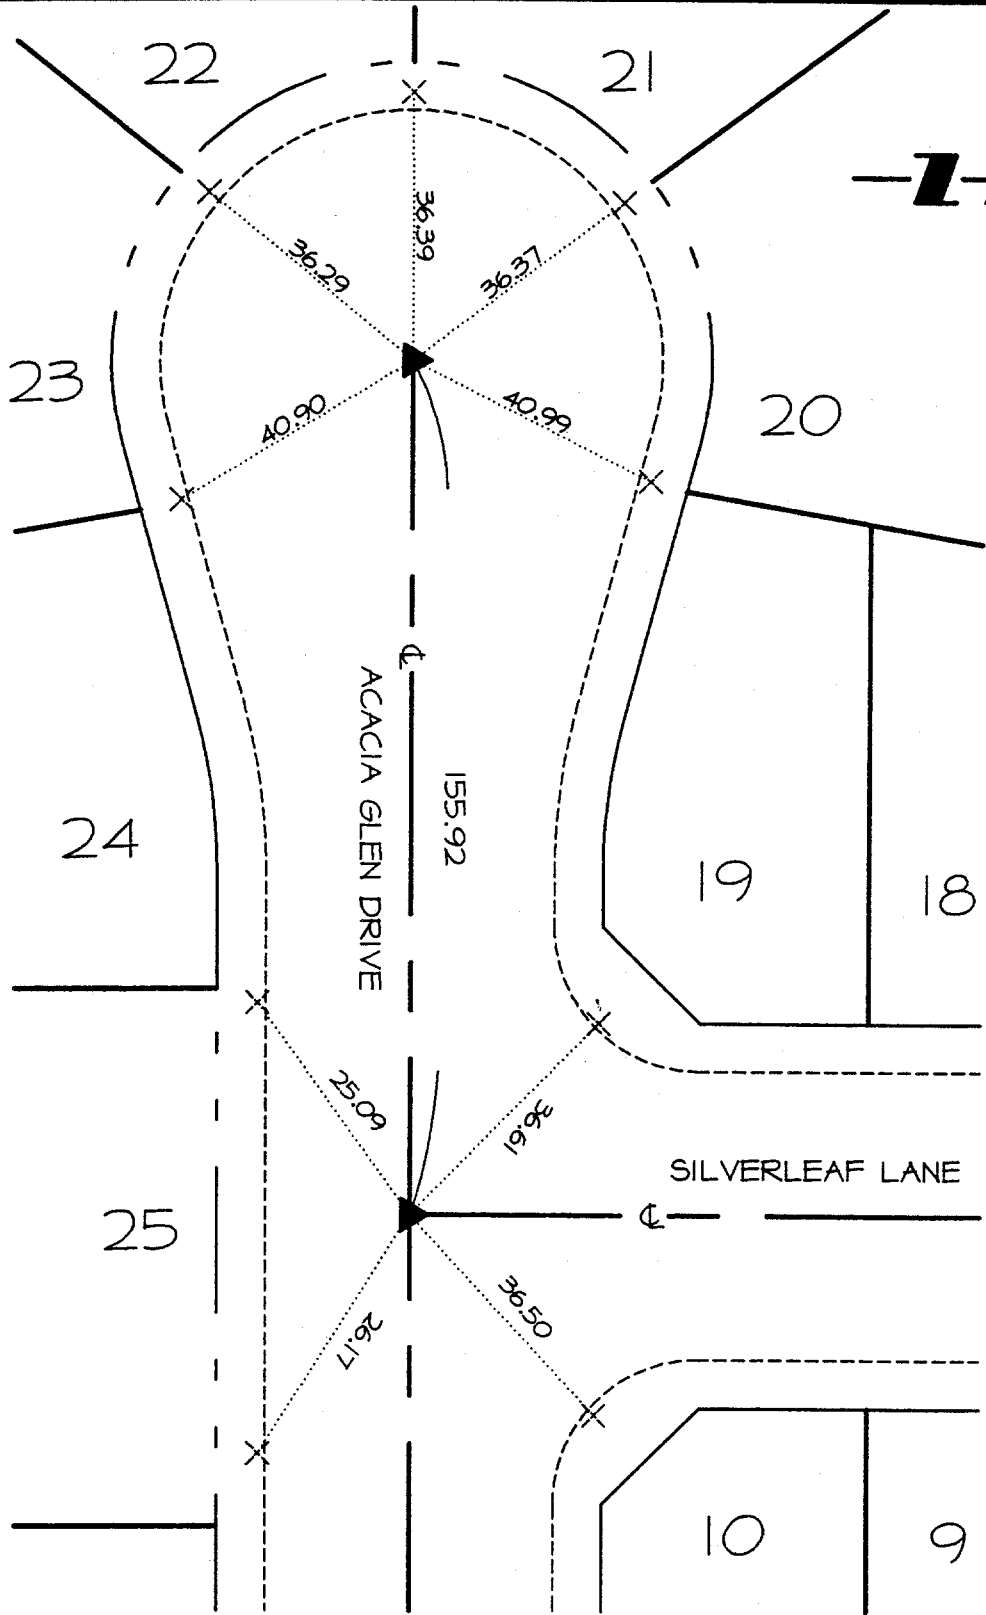

SCALE: NONE
 DATE: 4-11-95
 DR. BY: T.Propst
 W.O.: 218.0102.01
 F.B.:

OFFICIAL TIE PLAT
 CITY OF RIVERSIDE

PREPARED BY: **FUSCOE**
 ENGINEERING

16735 Von Karman, Suite 100
 Irvine, California 92714
 Phone (714) 474-1960

SHEET
 2
 OF 10 SHEETS
 FILE NO.: