


2019.TIF

Street: COCHRAN

OFFICIAL USE ONLY

X-Street: REDONDO

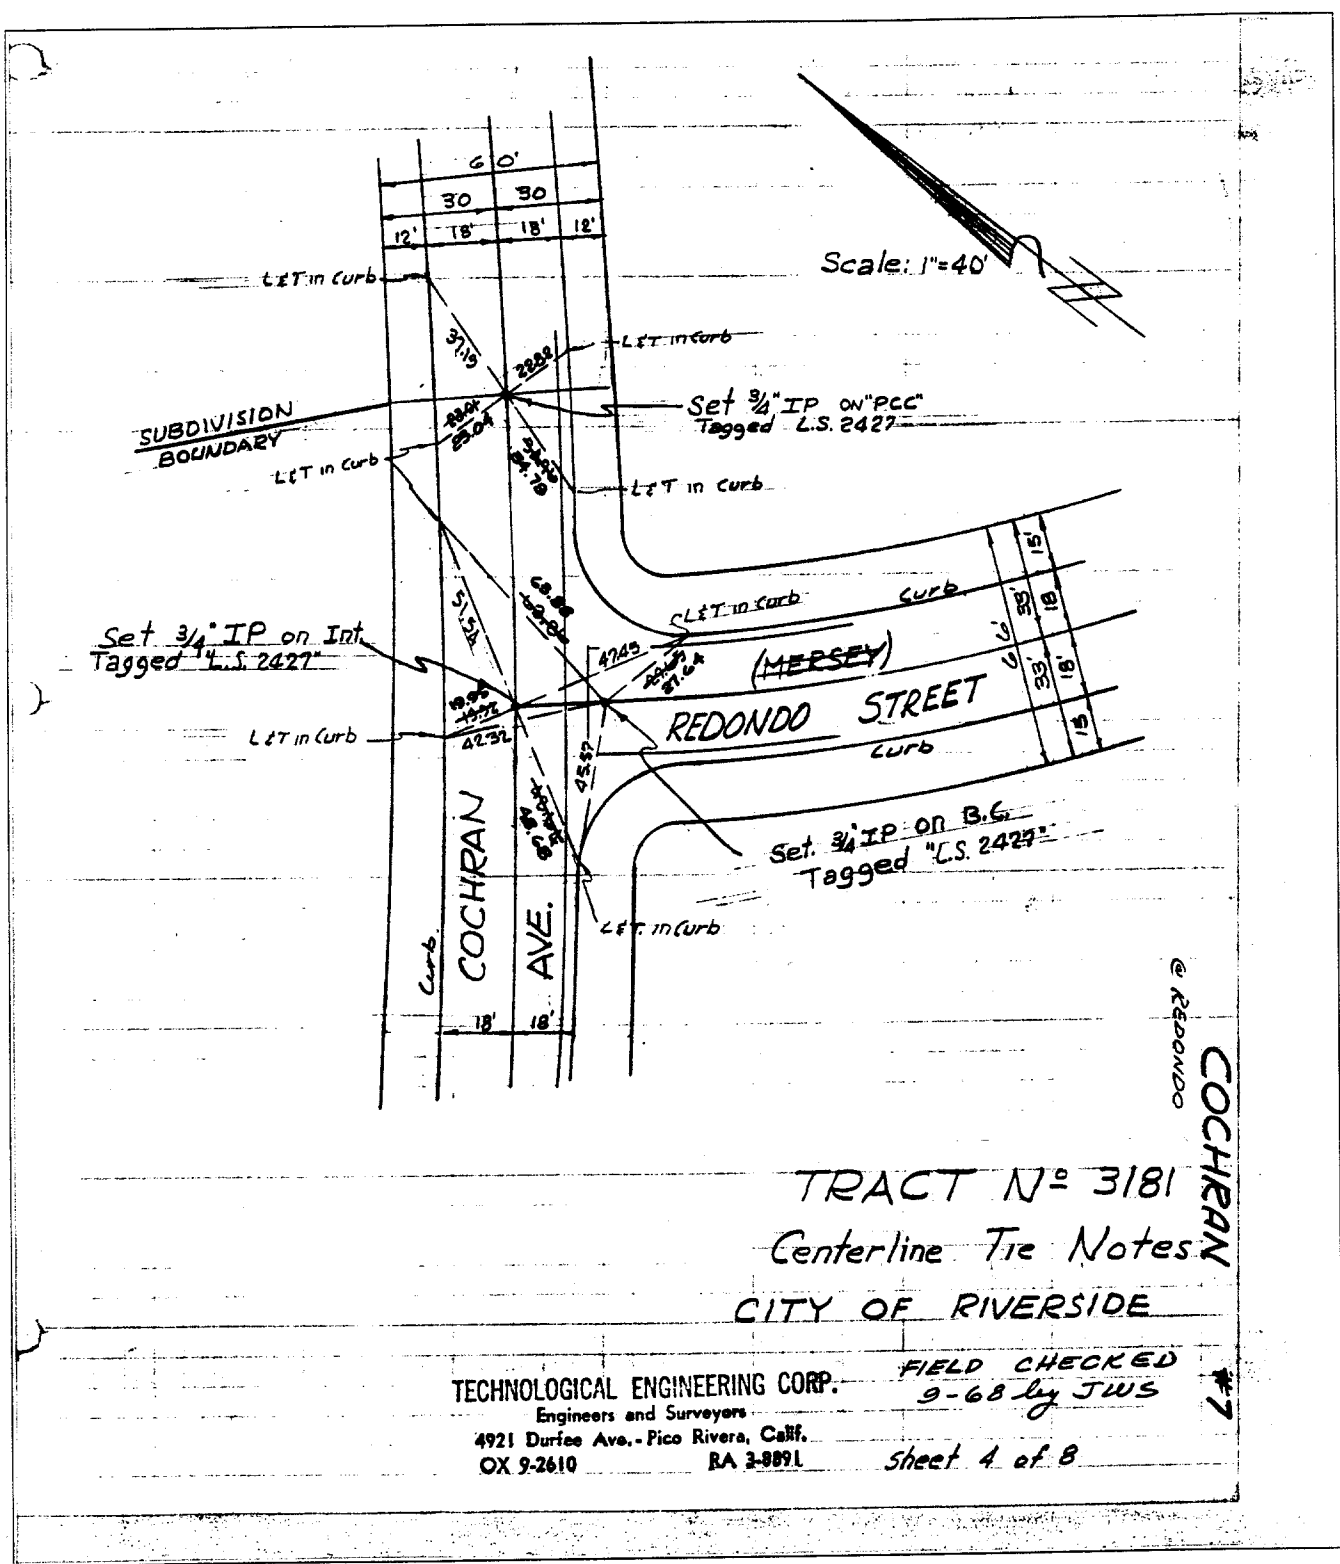

TRACT N<sup>o</sup> 3181  
 Centerline Tie Notes  
 CITY OF RIVERSIDE

TECHNOLOGICAL ENGINEERING CORP. *FIELD CHECKED*  
 Engineers and Surveyors *9-68 by JWS*  
 4921 Durfee Ave. - Pico Rivera, Calif.  
 OX 9-2610 RA 3-8891 *Sheet 4 of 8*

- ✕ FD. Ramset Nail on T/C
- FD. LD. & TK. on T/C
- FD. "C" Nail on T/C
- Set LD. & TK. on T/C

Scale:  
 Date:  
 Drawn by:  
 W.O.:  
 F.B.:

**OFFICIAL TIE PLAT**  
**CITY OF RIVERSIDE**  
*These ties are for the purpose of perpetuating the found monumentation. No claim is made as to the relationship of the points or lines shown hereon to true boundary locations.*

Sheet 1 of 1  
 File No.: