

Street:


COLORADO

OFFICIAL USE ONLY

X-Street:

JACKSON

5

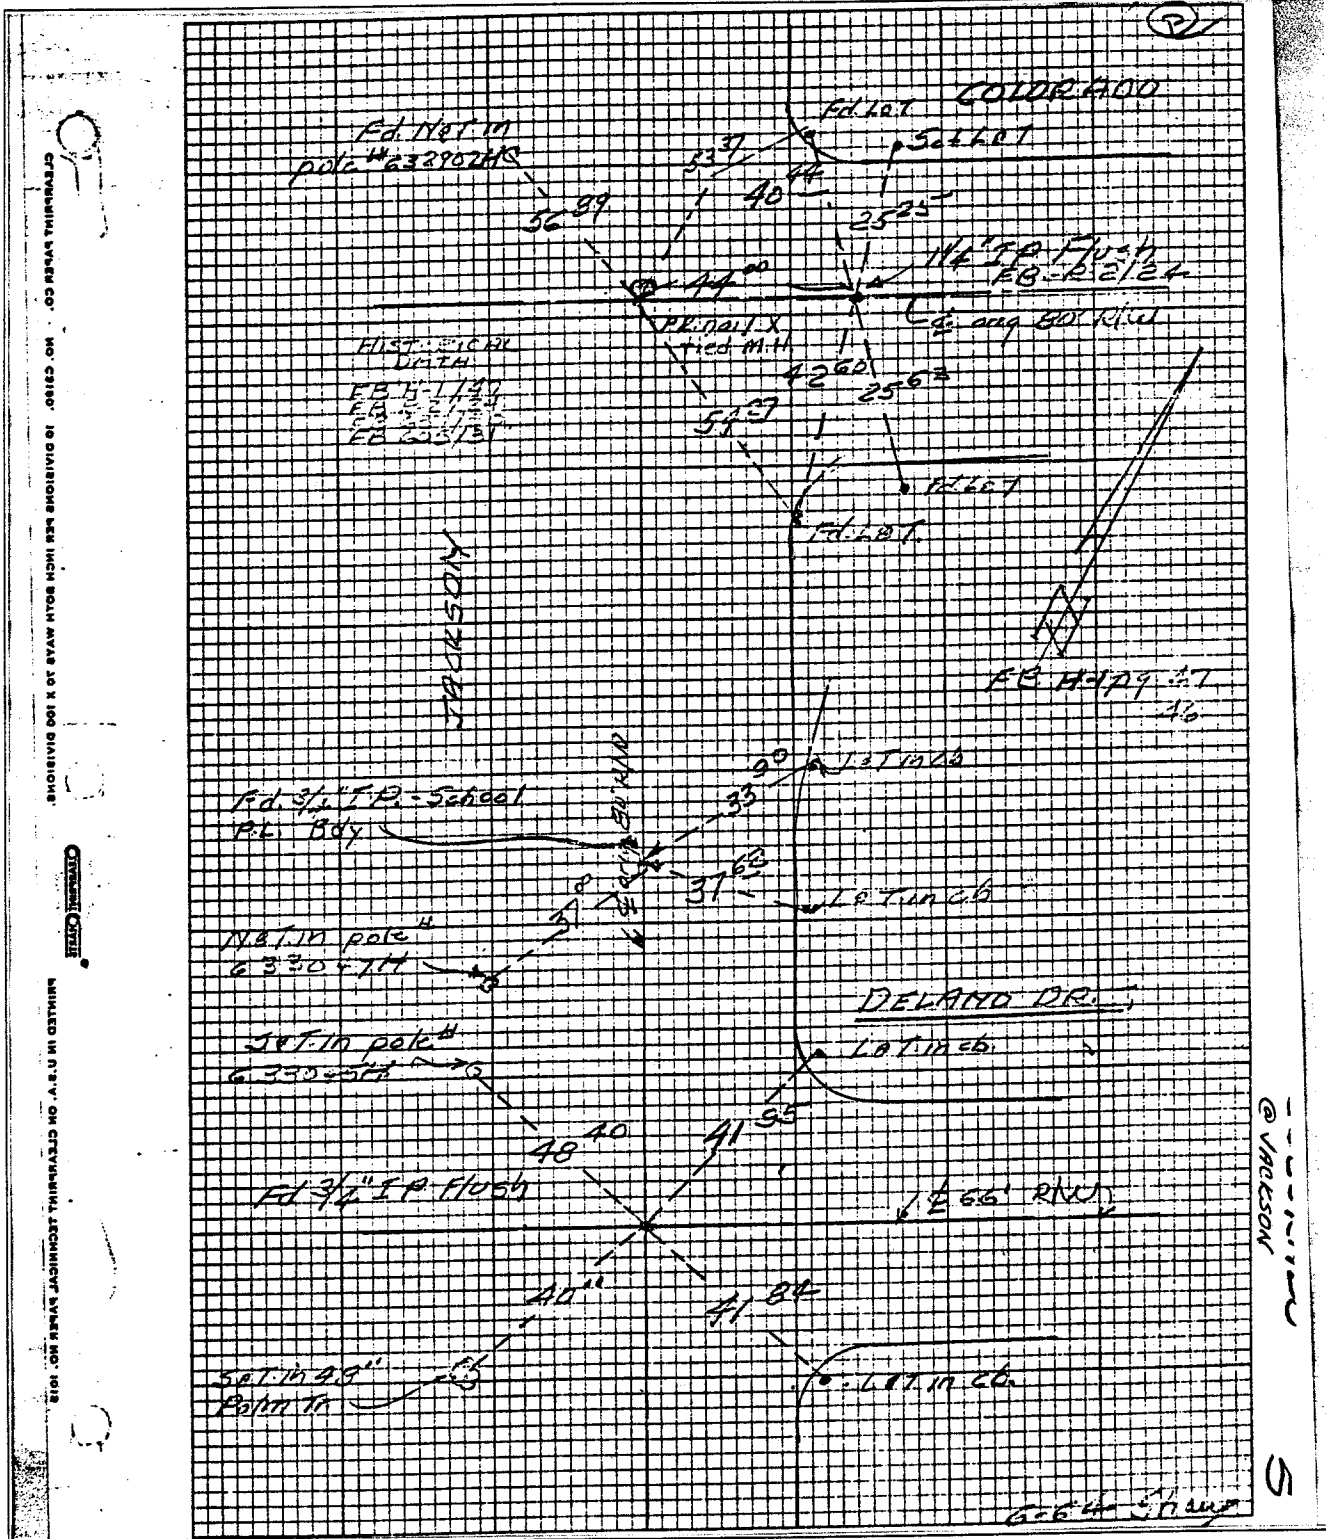

- ✕ FD. Ramset Nail on T/C
- FD. LD. & TK. on T/C
- FD. "C" Nail on T/C
- Set LD. & TK. on T/C

Scale:
 Date:
 Drawn by:
 W.O.:
 F.B.:

OFFICIAL TIE PLAT

CITY OF RIVERSIDE

These ties are for the purpose of perpetuating the found monumentation. No claim is made as to the relationship of the points or lines shown hereon to true boundary locations.

Sheet 1 of 1
 File No.:

CIVIL ENGINEERING BY THE CO. NO. 21890 16 DIVISIONS PER HIGH SOLID ANGLE 20 X 100 DIVISIONS
 PRINTED IN U.S.A. ON CIVIL ENGINEERING PAPER NO. 1018