


Street: ORANGE ST. X-Street: COLUMBIA AVE.
 OFFICIAL USE ONLY

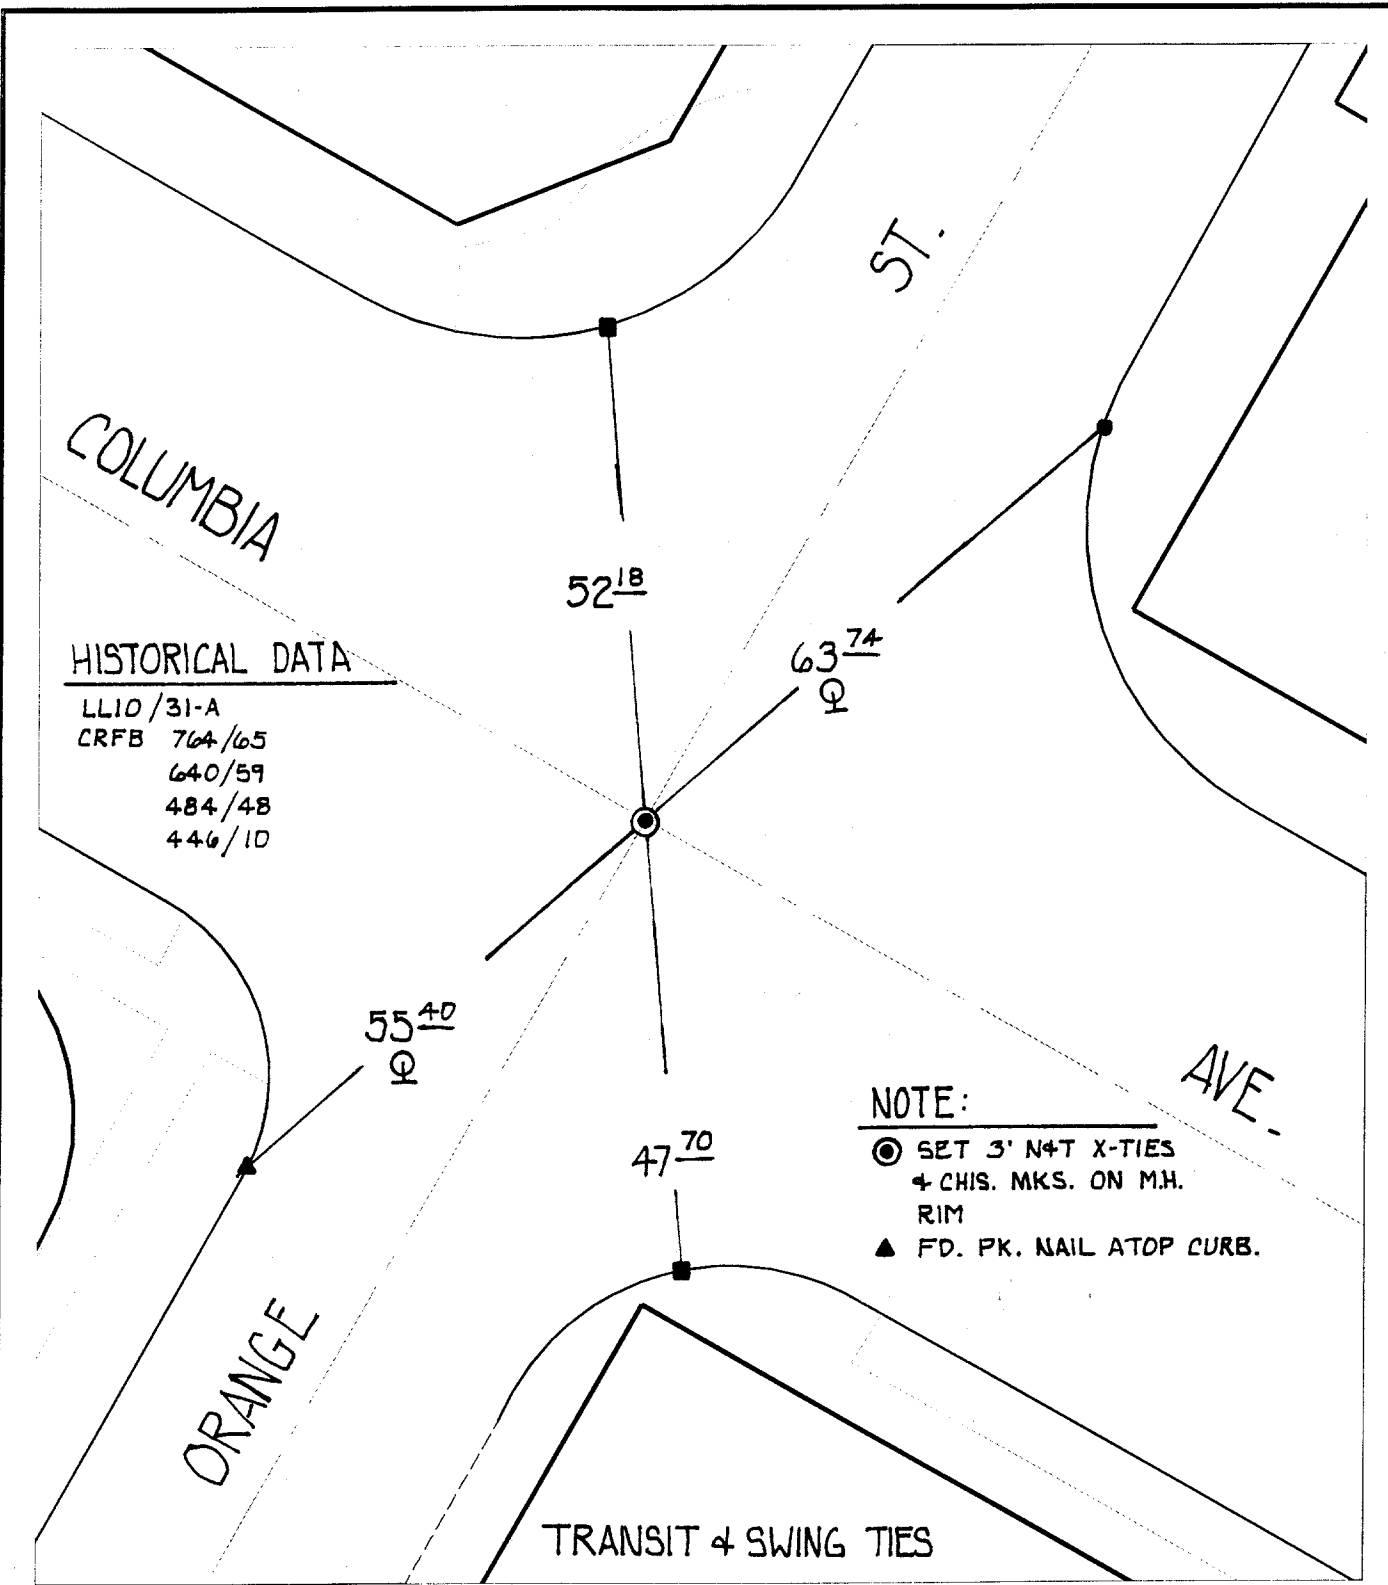

HISTORICAL DATA

LL10/31-A
 CRFB 764/65
 640/59
 484/48
 446/10

NOTE:


- ⊙ SET 3' N+T X-TIES
 + CHIS. MKS. ON M.H.
 RIM
- ▲ FD. PK. NAIL ATOP CURB.

- × FD. Ramset Nail on T/C
- FD. LD. & TK. on T/C
- FD. "C" Nail on T/C
- Set LD. & TK. on T/C

Scale: 1" = 20'
 Date: 11/24/99
 Drawn by: L. Harris
 W.O.:
 F.B.:

OFFICIAL TIE PLAT
 CITY OF RIVERSIDE

These ties are for the purpose of perpetuating the found monumentation. No claim is made as to the relationship of the points or lines shown hereon to true boundary locations.

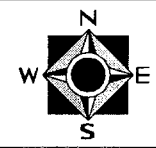

Sheet 11 of 11
 File No.:

10