

2061. TIF


Street: COLUMBIA

X-Street: ELY AMERICAN
OFFICIAL USE ONLY

18



COLUMBIA AVE. 1/5
- THE SHIRT -

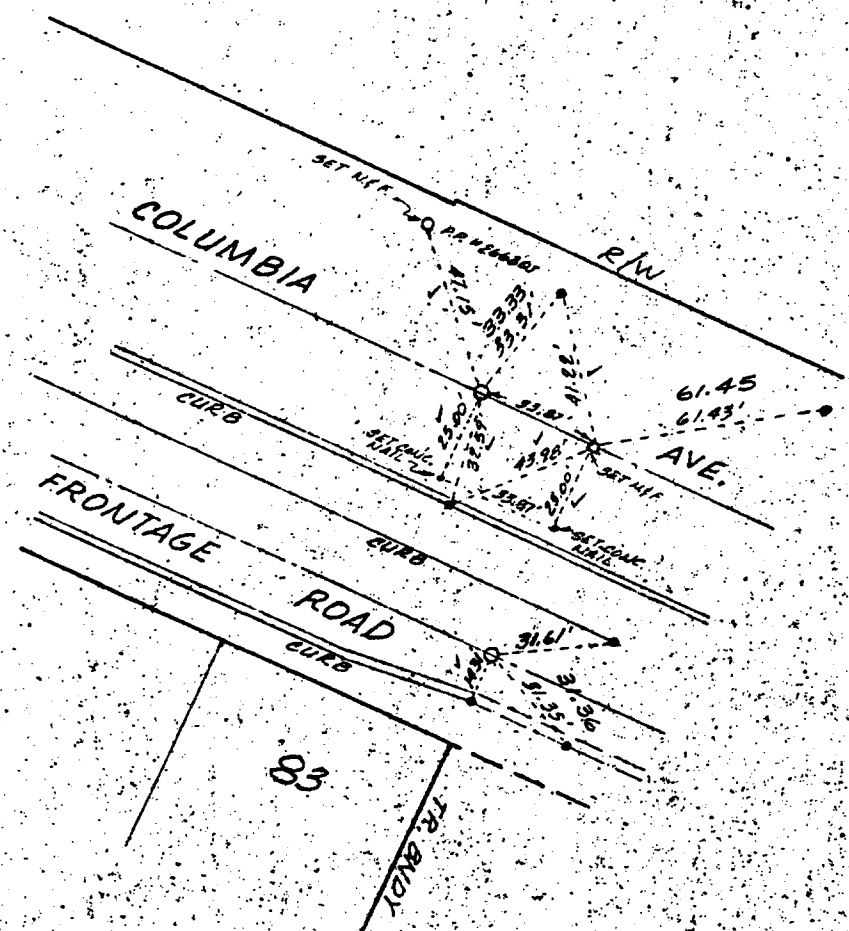

• INDICATES SET LEAD
TACK IN CURB UNLESS
SHOWN OTHERWISE
TAGGED L.S. 3712

FIELD ✓ 12/19/78, E. GARCIA

CENTERLINE TIES
TRACT 5473

BROWN & MULLINS
PLANNING · ENGINEERING · SURVEYING
1771 No. D' St., San Bernardino, California 92405

SCALE 1" = 40'
DATE June 13, 1978
JOB NO. 76-4-5
DWS, NC

- ✕ FD. Ramset Nail on T/C
- FD. LD. & TK. on T/C
- FD. "C" Nail on T/C
- Set LD. & TK. on T/C

Scale:
Date:
Drawn by:
W.O.:
F.B.:

OFFICIAL TIE PLAT

CITY OF RIVERSIDE

These ties are for the purpose of perpetuating the found monumentation. No claim is made as to the relationship of the points or lines shown hereon to true boundary locations.

Sheet 1 of 1
File No.: