


2088. TIF

Street: COMMERCE

X-Street: CRIDGE

OFFICIAL USE ONLY

12

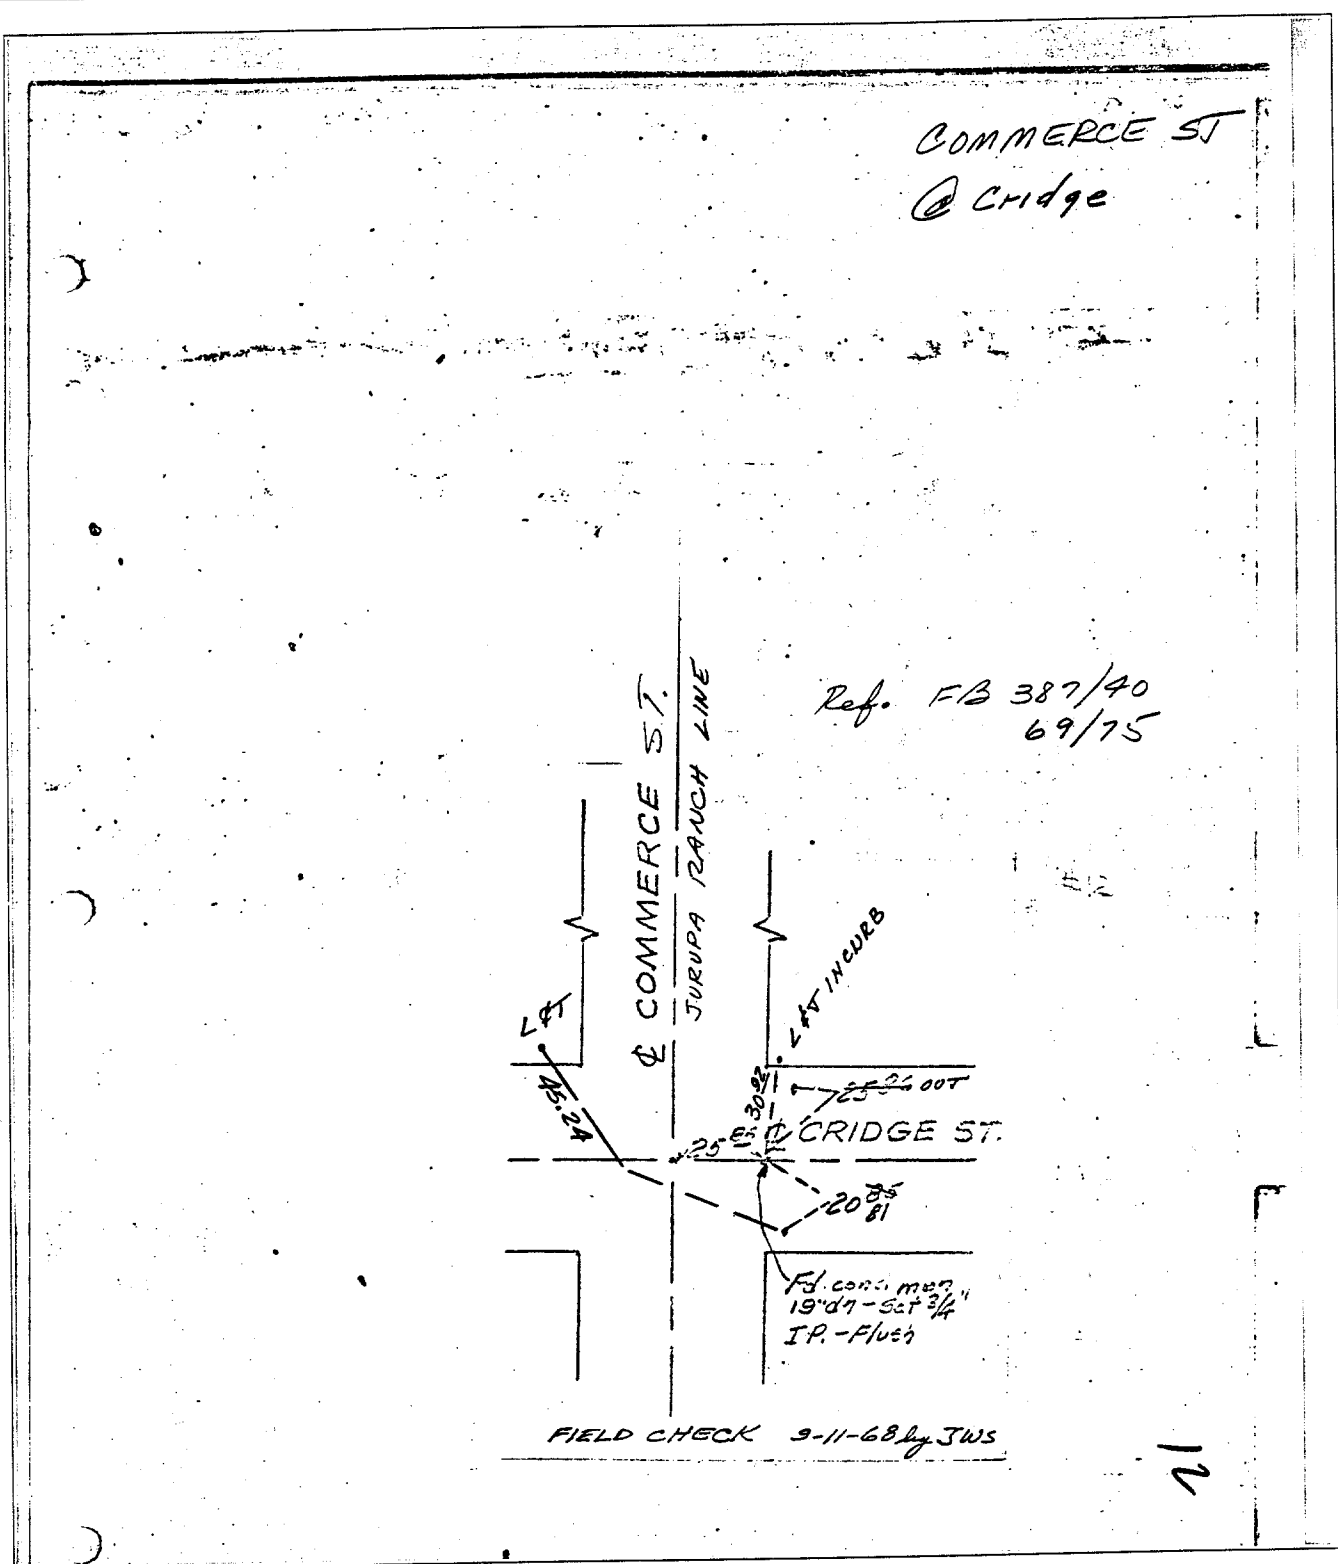

Ref. FB 387/40  
69/75

Fd. cond. mon.  
19'd7 - set 3/4  
I.P. - Flush

FIELD CHECK 9-11-68 by JWS

✕ FD. Ramset Nail on T/C  
■ FD. "C" Nail on T/C

● FD. LD. & TK. on T/C  
○ Set LD. & TK. on T/C

# OFFICIAL TIE PLAT

## CITY OF RIVERSIDE

*These ties are for the purpose of perpetuating the found monumentation. No claim is made as to the relationship of the points or lines shown hereon to true boundary locations.*

Scale:  
Date:  
Drawn by:  
W.O.:  
F.B.:

Sheet 1 of 1  
File No.: