

2124 71F


3

MANDALAY COURT

X-STREET  
OFFICE USE ONLY

CREST AVE.

STREET

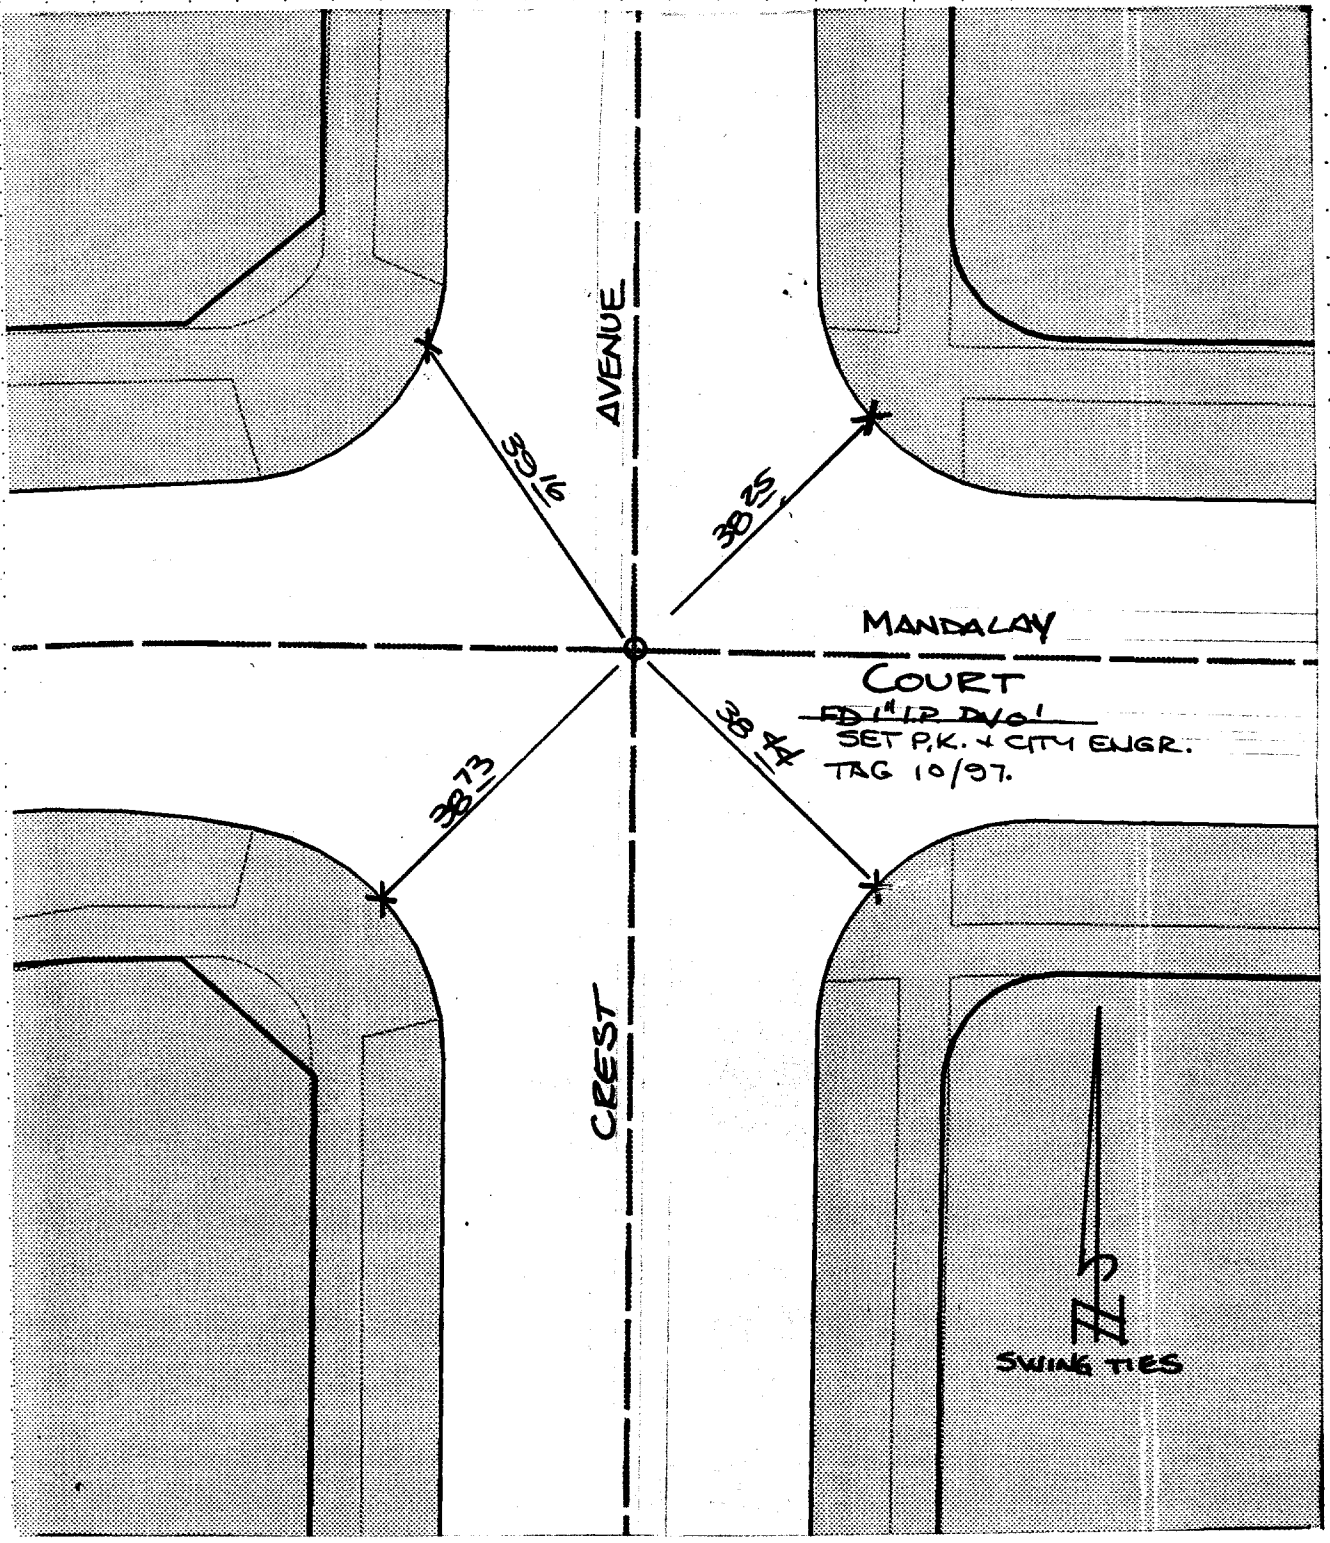

MANDALAY COURT  
 FD 1412 D.V.O.  
 SET P.K. & CITY ENGR.  
 TAG 10/97.

- ✕ FD. Ramset Nail on T/C
- FD. LD. & TK. on T/C
- FD. "C" Nail on T/C
- SET LD. & TK. On T/C

SCALE: 1" = 20'  
 DATE: 9/97  
 DR. BY: C.S.  
 W.O.:  
 F.B.:

**OFFICIAL TIE PLAT**  
 CITY OF RIVERSIDE

*These ties are for the purpose of perpetuating the found monumentation. No claim is made as to the relationship of the points or lines shown hereon to true boundary locations.*

SHEET 1  
 OF 1 SHEETS  
 FILE NO.: