

2136. TIF

Street:

CREST AVE.


X-Street:  
OFFICIAL USE ONLY

WELLS AVE.

HISTORICAL DATA  
MB. 94/29-34

NOTE:  
⊙ BET P.K. NAIL & CITY  
TAG FLUSH

SEE WELLS & CREST  
TIE SHEET FOR TIES  
DISTANCE DATE 8/4/99

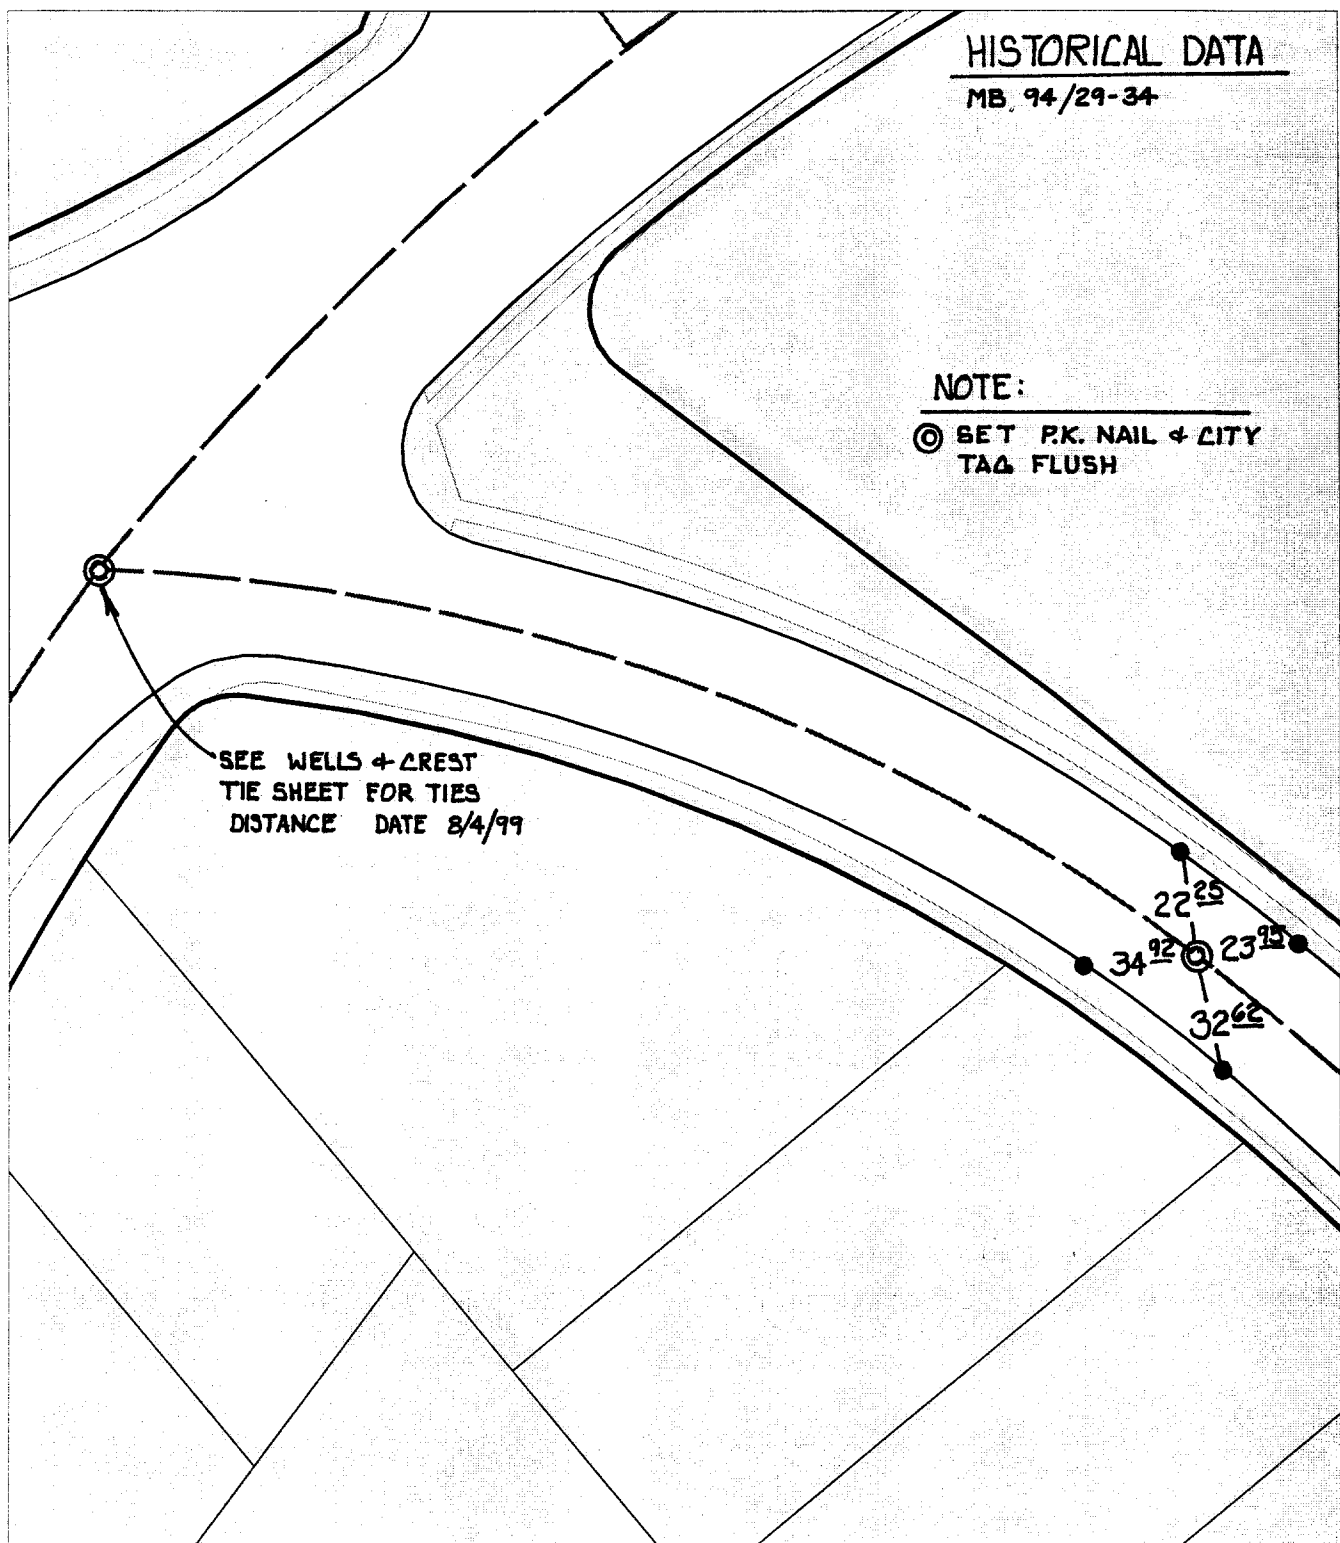

✕ FD. Ramset Nail on T/C  
■ FD. "C" Nail on T/C

● FD. LD. & TK. on T/C  
○ Set LD. & TK. on T/C

Scale: 1" = 50'  
Date: 09/03/99  
Drawn by: L. Harris  
W.O.:  
F.B.:

### OFFICIAL TIE PLAT CITY OF RIVERSIDE

*These ties are for the purpose of perpetuating the found  
monumentation. No claim is made as to the relationship of  
the points or lines shown hereon to true boundary locations.*



Sheet 1 of 3  
File No.:

32A