


2179.TIF

Street: CYPRESS AVE

X-Street: KINGS RANCH RD.
OFFICIAL USE ONLY

34

- SET 1" IP AND RCE
31653 PLASTIC PLUG
- ▲ SET L&T AND RCE
31653 TAG

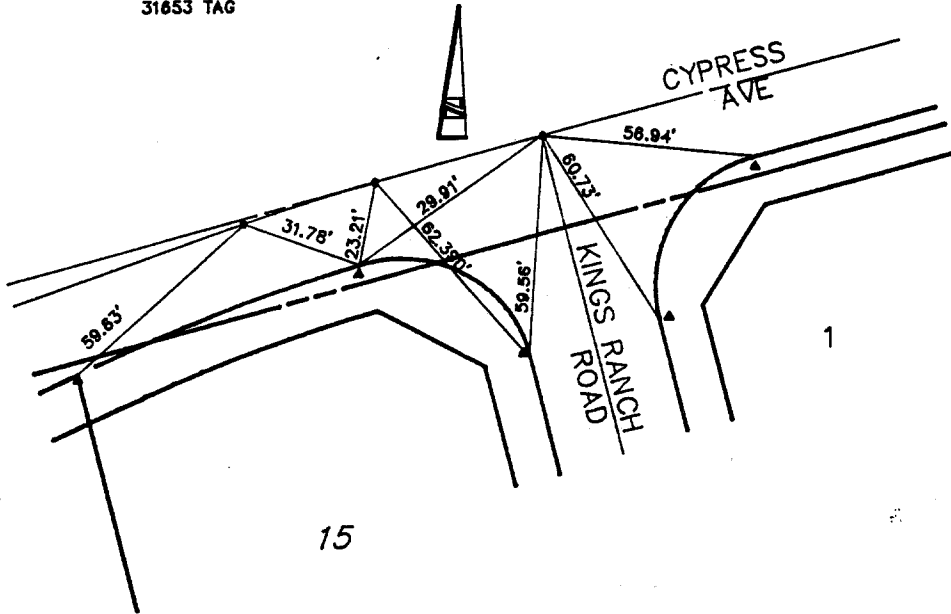

15

34

Cypress Ave
Kings Ranch Rd.

LAND DEVELOPMENT DESIGN CORPORATION	1921 S. ARCHIBALD AVE., STE. N ONTARIO, CA 91761 (714) 930-1488 FAX (714) 930-1488			
	PLANNING • CIVIL • SURVEYING			
	DATE:	SCALE:	SHEET:	JOB NO.
	11-18-91	1" = 40'	1 - 5	2850
			TK	
			25246	

- × FD. Ramset Nail on T/C
- FD. "C" Nail on T/C

- FD. LD. & TK. on T/C
- Set LD. & TK. on T/C

Scale:

Date:

Drawn by:

W.O.:

F.B.:

OFFICIAL TIE PLAT

CITY OF RIVERSIDE

These ties are for the purpose of perpetuating the found monumentation. No claim is made as to the relationship of the points or lines shown hereon to true boundary locations.

Sheet 1 of 1

File No.: