


2185. 71F

Street: **DANIGER**  
 X-Street: **ANAHEIM & GOLDEN AVE**  
 OFFICIAL USE ONLY

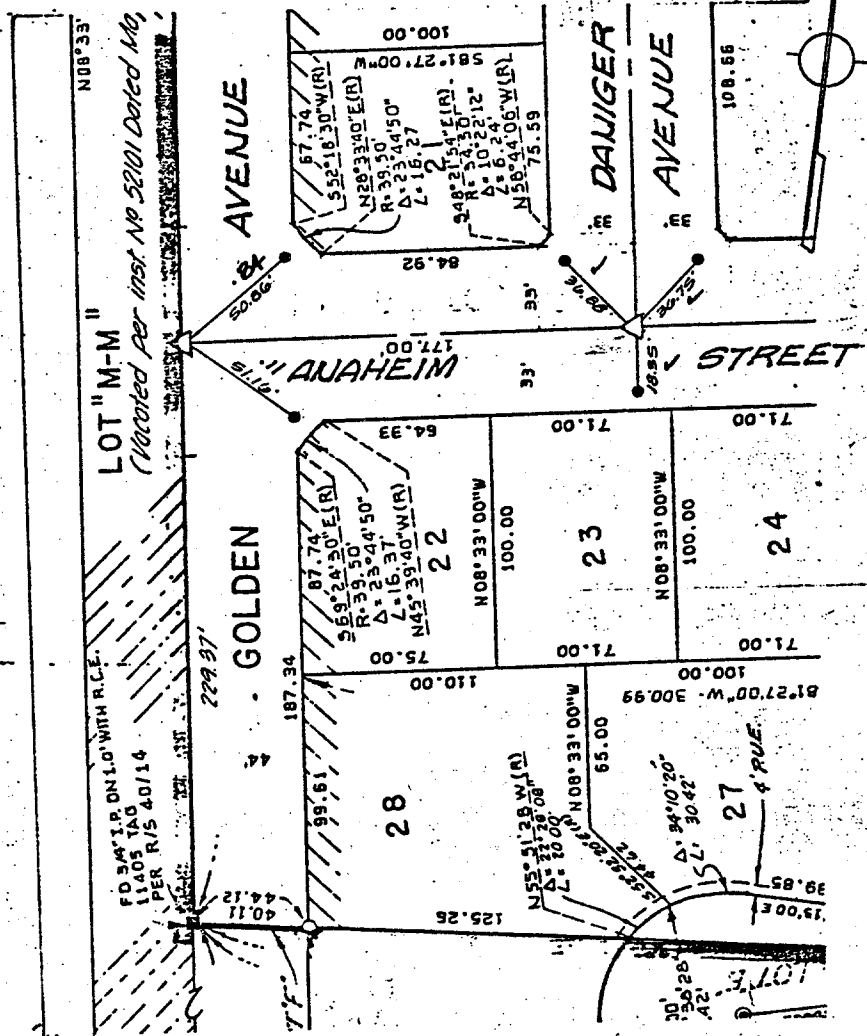

- △ Indicates ..... (1/2" Brass Cap Stamped R.C.E. 862).
- Indicates ..... Found Monument as Noted
- ⊗ Indicates Set Nail & Tagged R.C.E. 862 In Curb.
- Indicates Set Nail In Curb.

FIELD CKD OCT 23, 1978  
 E. GARCIA

LANNIGER AVE  
 THE SHIT -  
 @ Anaheim  
 @ Golden Ave.

J.E. DAVIDSON ASSOCIATES 3426 TENTH STREET	<b>MONUMENT TIES</b> <b>FOR TRACT 8665</b>	SHEET NO. <u>1</u> OF <u>6</u> DATE <u>MAY 1978</u> SCALE 1" = 60'
---	---	--

- ⊗ FD. Ramset Nail on T/C
- FD. "C" Nail on T/C
- FD. LD. & TK. on T/C
- Set LD. & TK. on T/C

Scale:  
 Date:  
 Drawn by:  
 W.O.:  
 F.B.:

**OFFICIAL TIE PLAT**  
**CITY OF RIVERSIDE**  
 These ties are for the purpose of perpetuating the found  
 monumentation. No claim is made as to the relationship of  
 the points or lines shown hereon to true boundary locations.

Sheet 1 of 1  
 File No.: