


2171. TIF

Street: DARKWOOD DR.

OFFICIAL USE ONLY

X-Street: E6 CUTWOOD LN.

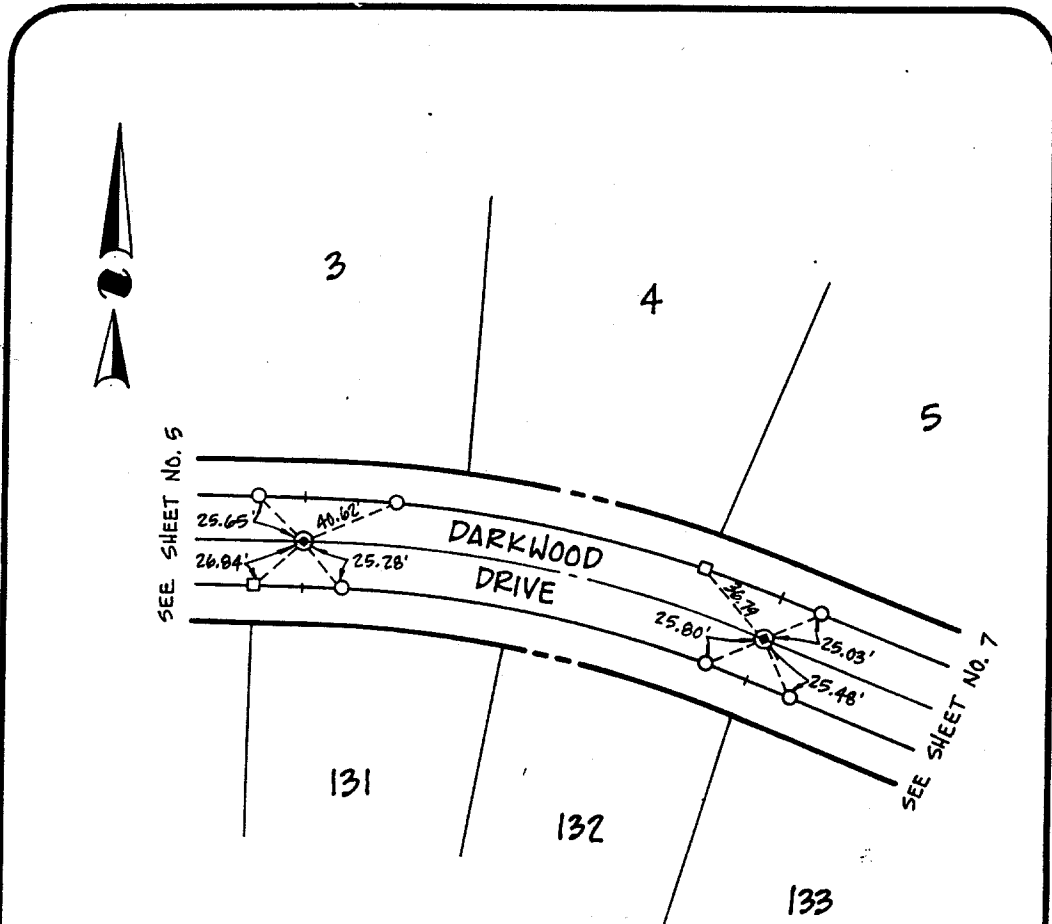

- ⊙ INDICATES 1" I.P. TAGGED R.C.E. 31574
- INDICATES LEAD & TACK IN TOP OF CURB
- INDICATES LEAD, TACK & TAG R.C.E. 31574 IN TOP OF CURB



CSL Engineering, Inc.
 11651 Sterling Avenue, Suite 'E'
 Riverside, CA 92503
 (909) 785-5122

CITY OF RIVERSIDE
 TRACT NO. 21631
 MAP BOOK 152 / PAGES 49 - 57
CENTERLINE TIES

David E. Coryell 4-1-93
 David E. Coryell R.C.E. 31574 DATE

DARKWOOD DRIVE

DATE: FEBRUARY 1993 SCALE: 1" = 60'

PAGE 6 OF 14

DARKWOOD LN EAST OF CUTWOOD LN

- ✕ FD. Ramset Nail on T/C
- FD. "C" Nail on T/C

- FD. LD. & TK. on T/C
- Set LD. & TK. on T/C

Scale:

Date:

Drawn by:

W.O.:

F.B.:

OFFICIAL TIE PLAT

CITY OF RIVERSIDE

These ties are for the purpose of perpetuating the found monumentation. No claim is made as to the relationship of the points or lines shown hereon to true boundary locations.

Sheet 1 of 1

File No.: