


2193.71F

Street: DARKWOOD DR

X-Street: OFFICIAL USE ONLY

CUTWOOD LN

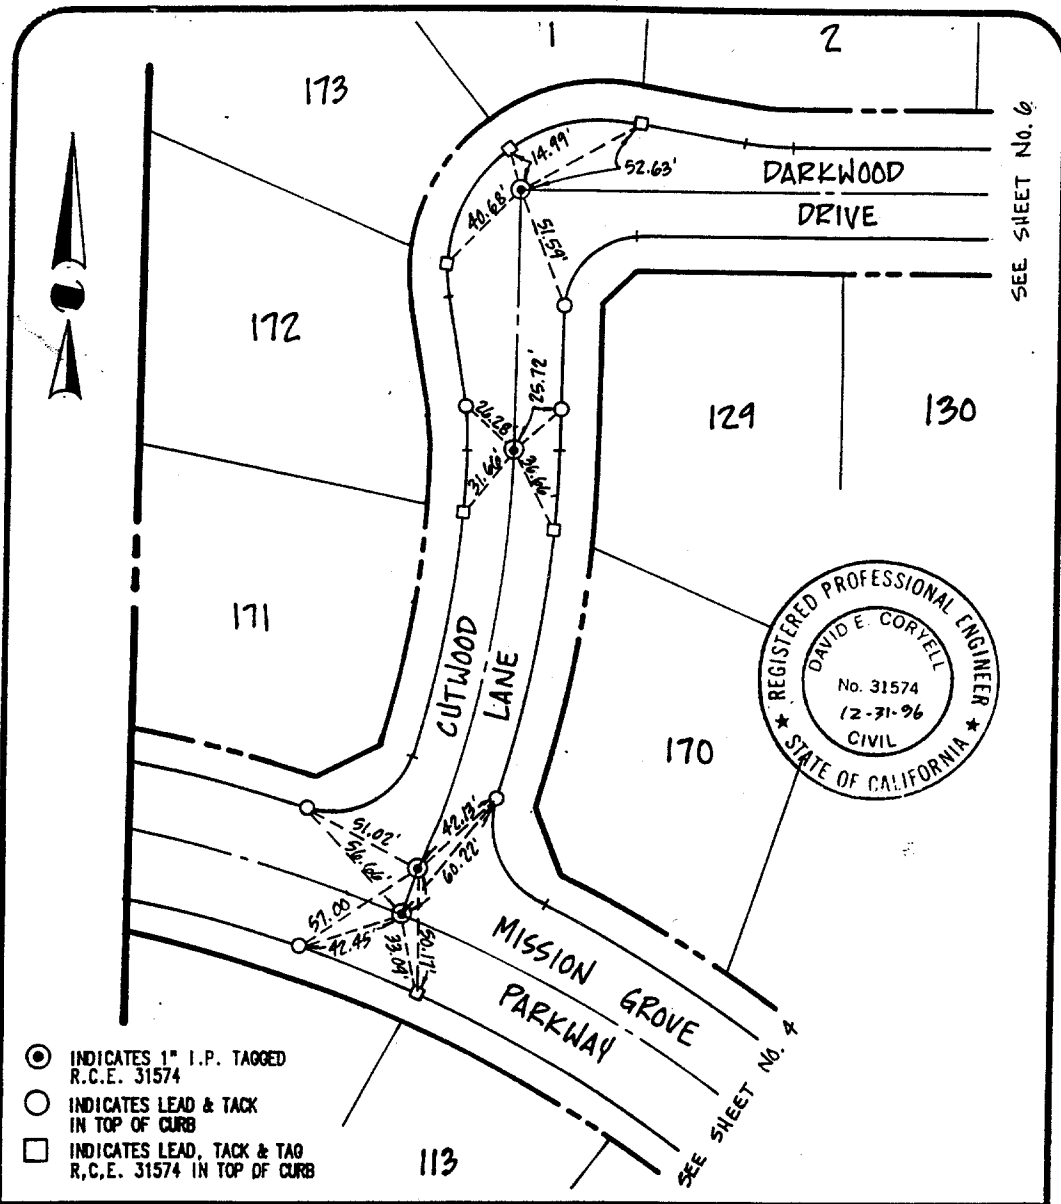

- ⊙ INDICATES 1" I.P. TAGGED R.C.E. 31574
- INDICATES LEAD & TACK IN TOP OF CURB
- INDICATES LEAD, TACK & TAG R.C.E. 31574 IN TOP OF CURB

CSL Engineering, Inc.
 11651 Sterling Avenue, Suite 'E'
 Riverside, CA 92503
 (909) 785-5122

CITY OF RIVERSIDE
 TRACT NO. 21631
 MAP BOOK 152 / PAGES 49 - 57

David E. Coryell 4-1-93
 David E. Coryell R.C.E. 31574 DATE

CENTERLINE TIES
 DARKWOOD DRIVE x CUTWOOD LANE
 x
 MISSION GROVE PARKWAY

DATE: FEBRUARY 1993 SCALE: 1" = 60'

PAGE 5 OF 14

- ✕ FD. Ramset Nail on T/C
- FD. LD. & TK. on T/C
- FD. "C" Nail on T/C
- Set LD. & TK. on T/C

Scale:
 Date:
 Drawn by:
 W.O.:
 F.B.:

OFFICIAL TIE PLAT
 CITY OF RIVERSIDE

These ties are for the purpose of perpetuating the found monumentation. No claim is made as to the relationship of the points or lines shown hereon to true boundary locations.

Sheet 1 of 1
 File No.: