


2196. TIF

SURVEY OF TRACT 20312-1 & TIES FOR CONCORDIA W.O.No. 2719 DATE 5-4-87 SURVEY PARTY GARY TENNEY KENNEDY REF. A.M.

Street: DATE ST X-Street: SHAKESPEARE OFFICIAL USE ONLY

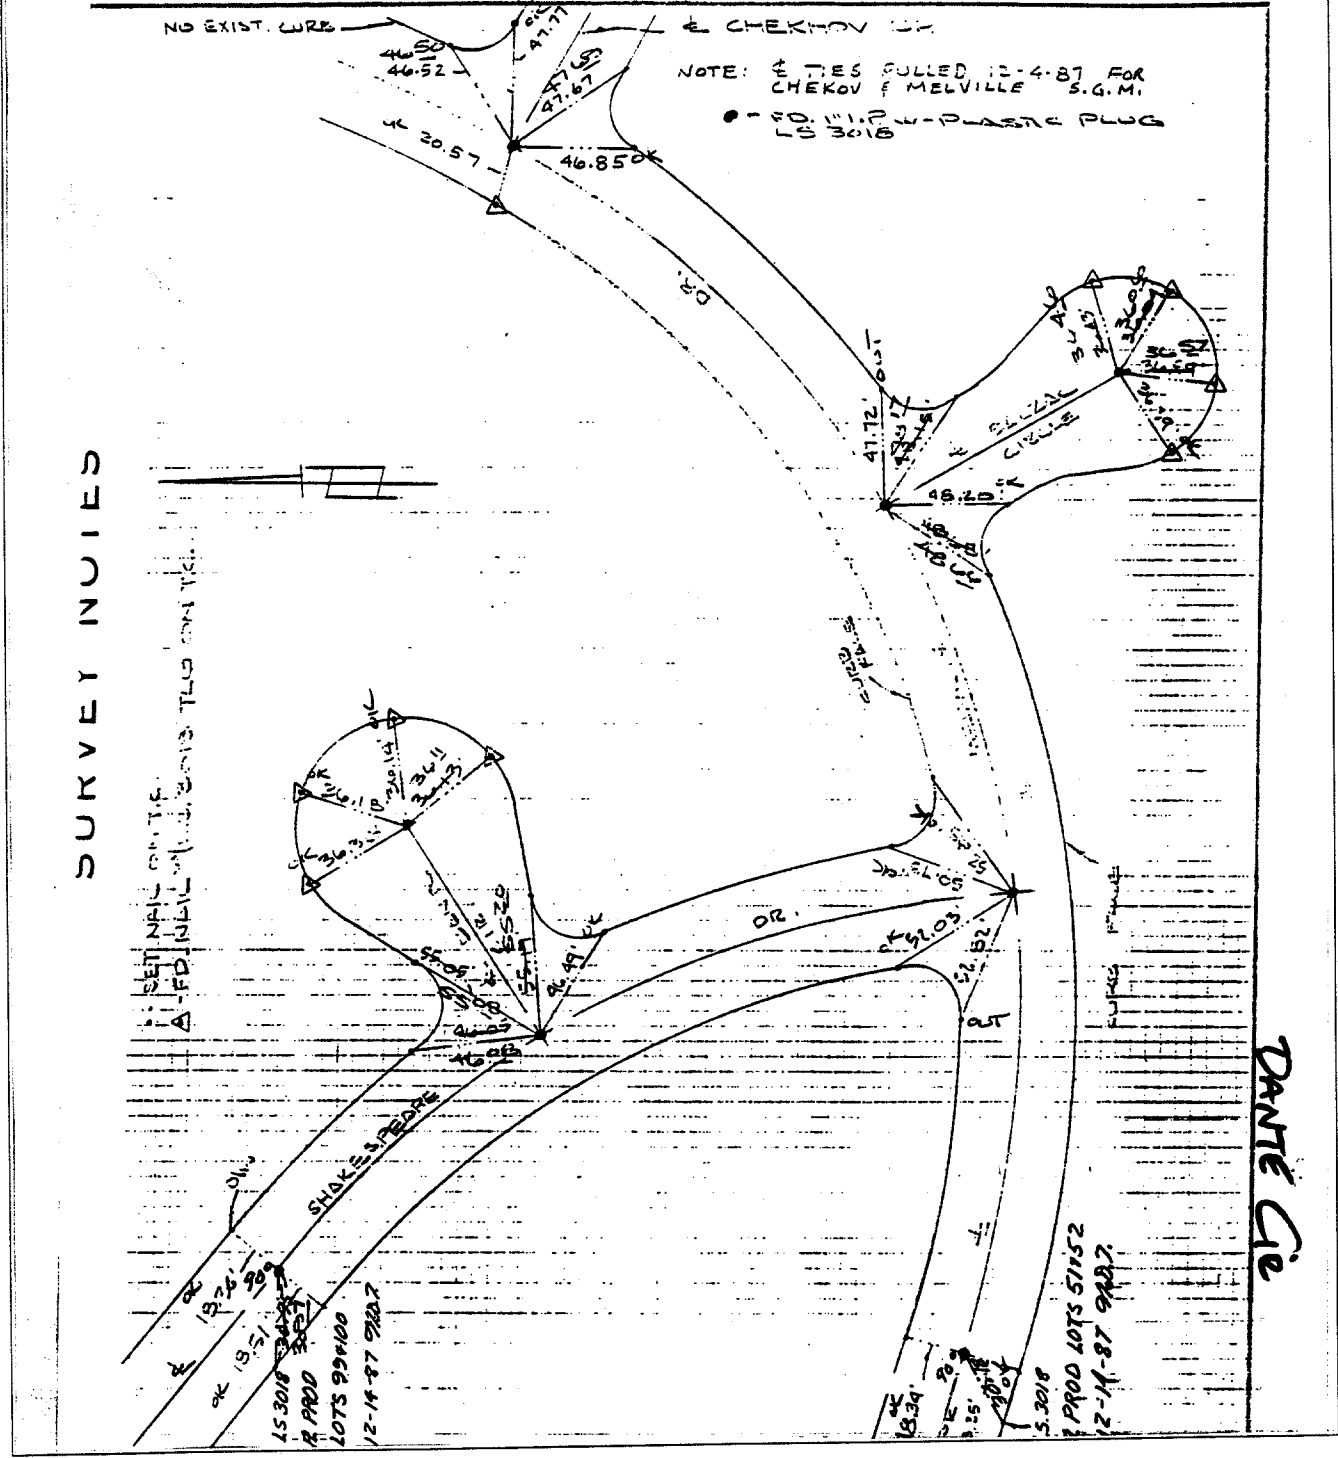

SURVEY LINES

SET NAIL ON T/C
A-FIND NAIL ON T/C 2018 TIES ON T/C

- ✕ FD. Ramset Nail on T/C
- FD. LD. & TK. on T/C
- FD. "C" Nail on T/C
- Set LD. & TK. on T/C

Scale:
Date:
Drawn by:
W.O.:
F.B.:

OFFICIAL TIE PLAT CITY OF RIVERSIDE

These ties are for the purpose of perpetuating the found monumentation. No claim is made as to the relationship of the points or lines shown hereon to true boundary locations.

Sheet 1 of 1
File No.: