


Street: DAY ST.

OFFICIAL USE ONLY

X-Street: EUCALYPTUS

SHEET 3 OF 18 SHEETS

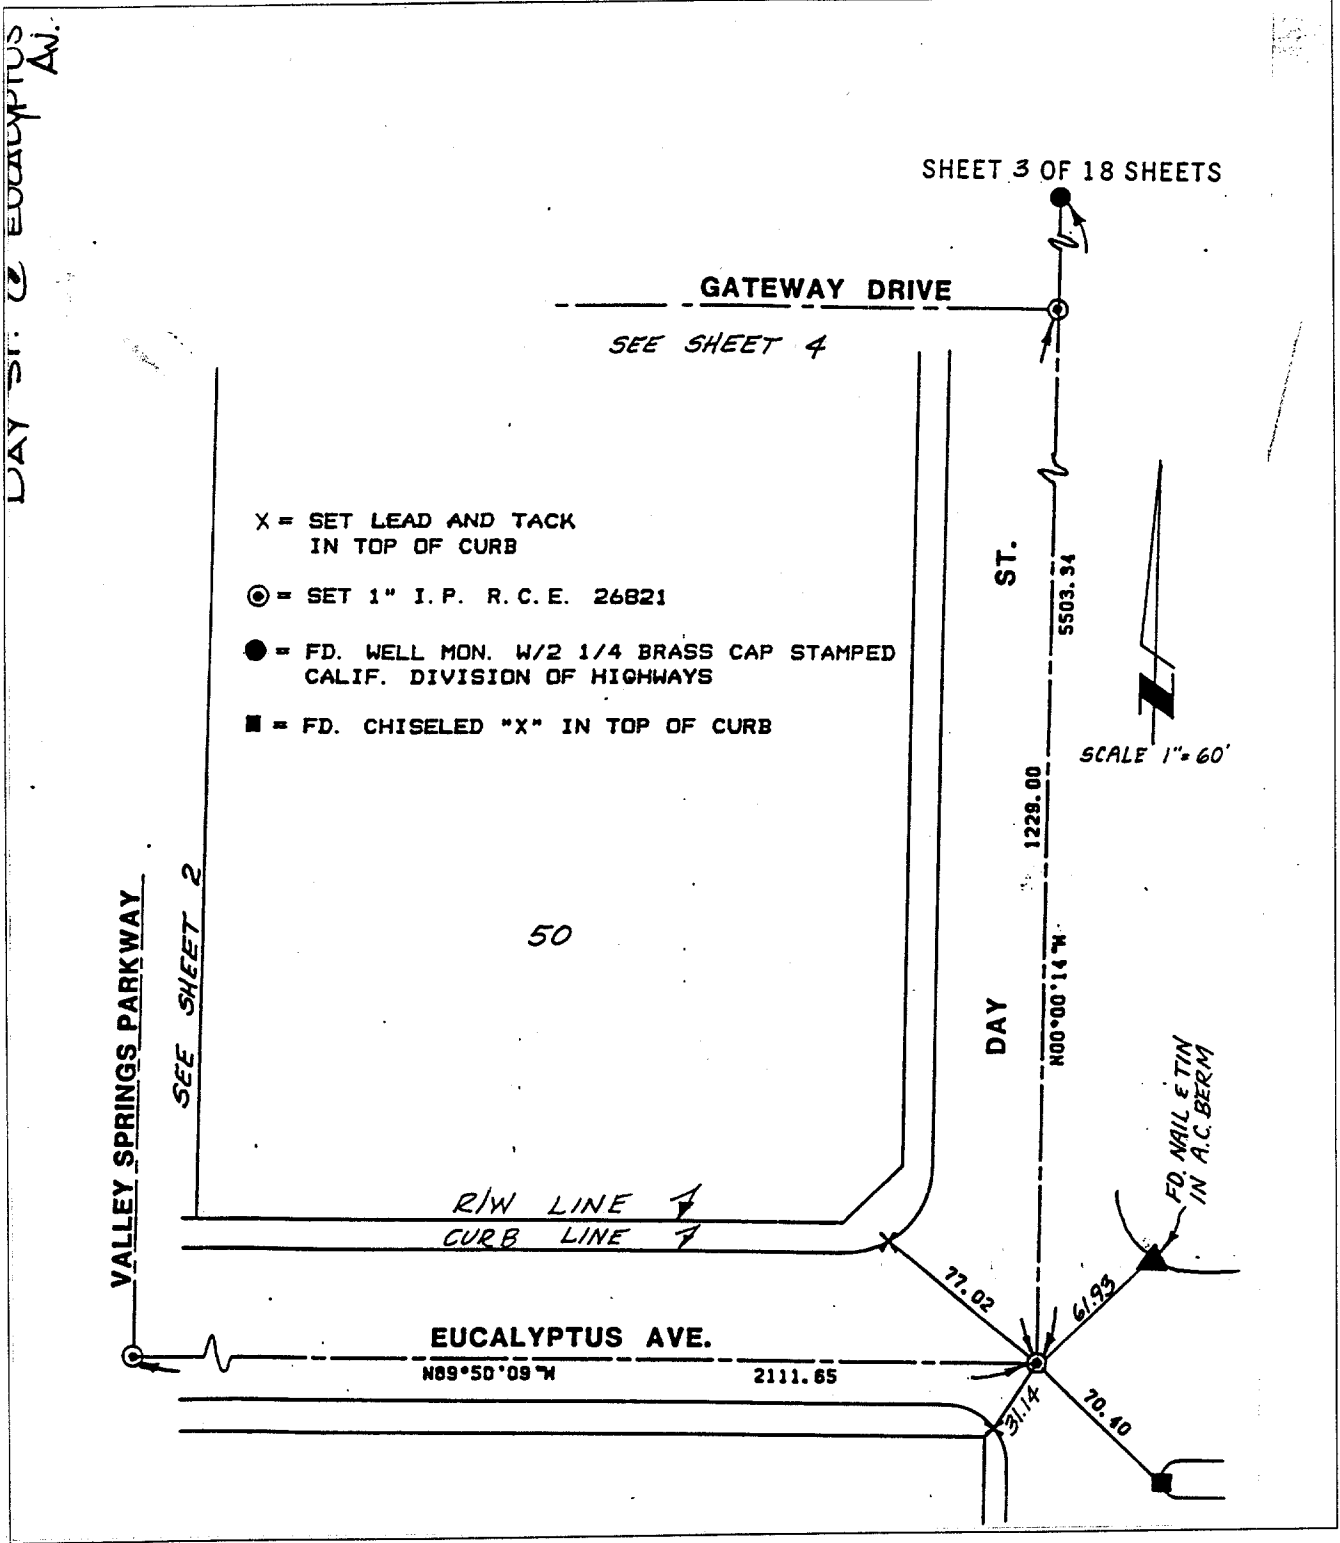

- X = SET LEAD AND TACK IN TOP OF CURB
- = SET 1" I. P. R. C. E. 26821
- = FD. WELL MON. W/2 1/4 BRASS CAP STAMPED CALIF. DIVISION OF HIGHWAYS
- = FD. CHISELED "X" IN TOP OF CURB

VALLEY SPRINGS PARKWAY
SEE SHEET 2

R/W LINE
CURB LINE
EUCALYPTUS AVE.
N89°50'09"W 2111.65

DAY ST.
1228.00
5503.34
SCALE 1"=60'
N00°00'14"W 1100.00

FD. NAIL & TIN IN A.C. BERM

- ✕ FD. Ramset Nail on T/C
- FD. LD. & TK. on T/C
- FD. "C" Nail on T/C
- Set LD. & TK. on T/C

OFFICIAL TIE PLAT CITY OF RIVERSIDE

These ties are for the purpose of perpetuating the found monumentation. No claim is made as to the relationship of the points or lines shown hereon to true boundary locations.

Scale:
Date:
Drawn by:
W.O.:
F.B.:

Sheet 1 of 1
File No.: