


22.122

ANTIETAM BETWEEN HAYMARKET AND KEARSARGE

VALLEJO AVE

M.B. 89/56-60

- SET 1" I.P. TAGGED RLE 9876
- SET STUD & TAG 9876
- SET STUD FOR & TIES
- SET STUD & TAG 9876 IN WALL

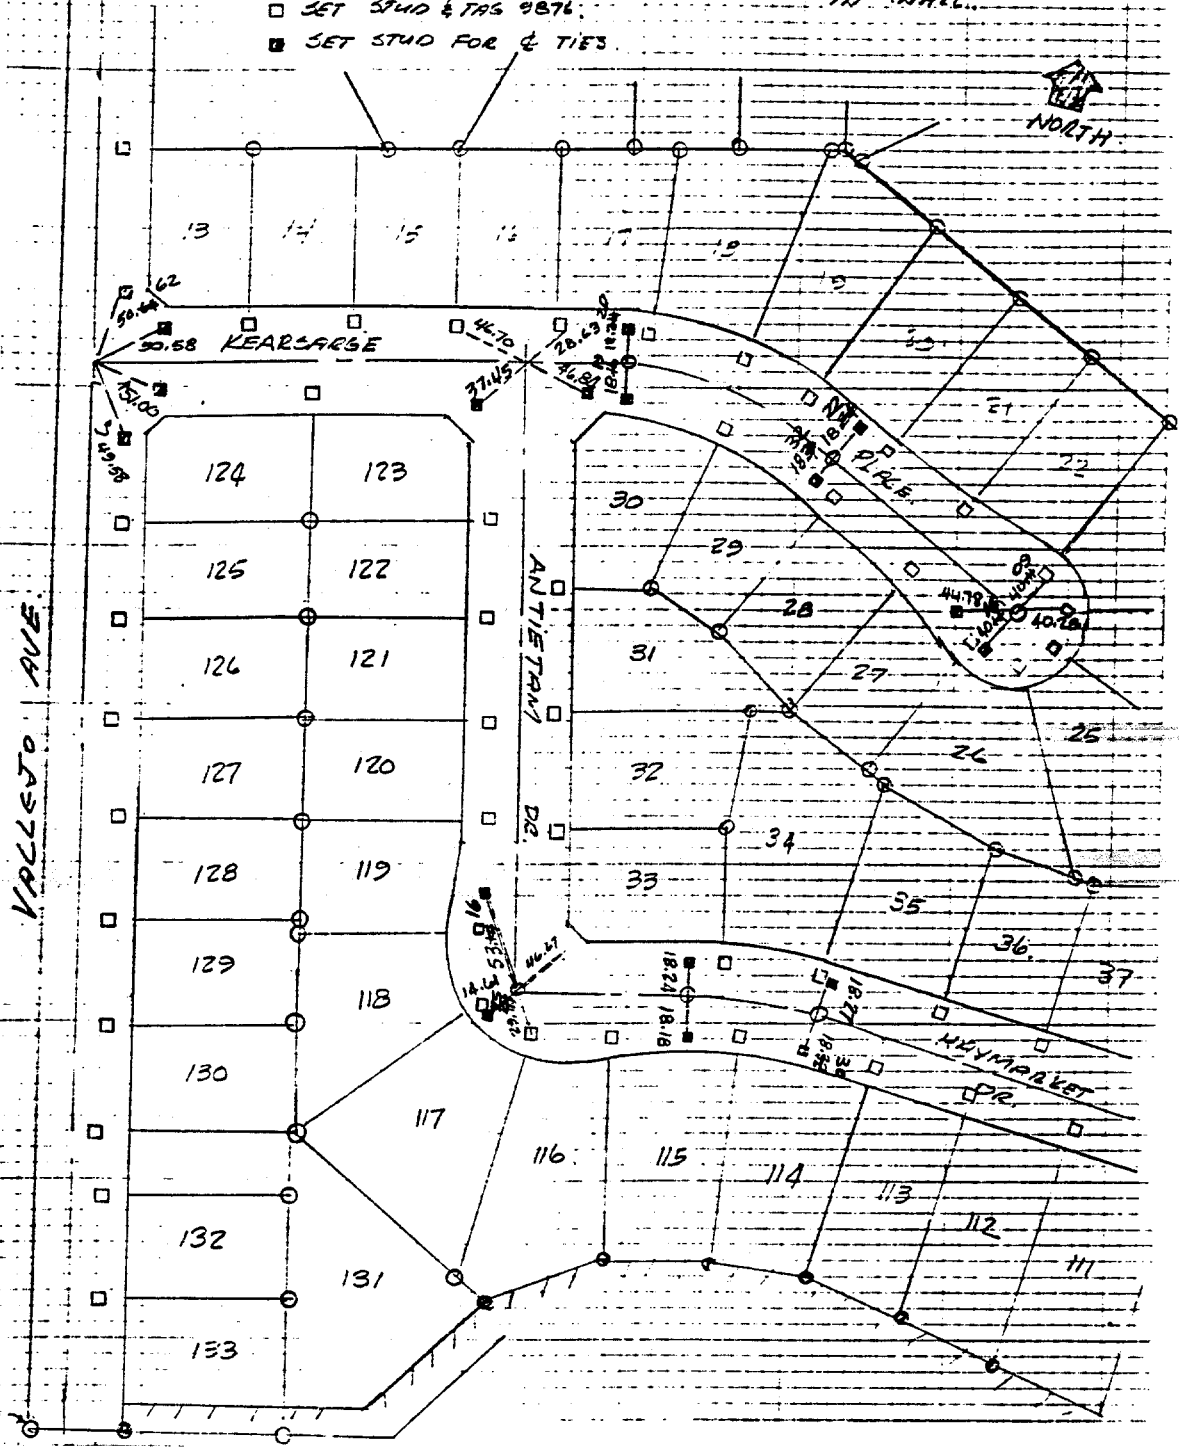

- × FD. Ramset Nail on T/C
- FD. LD. & TK. on T/C
- FD. "C" Nail on T/C
- Set LD. & TK. on T/C

Street: ANTIETAM

X-Street: HAYMARKET

OFFICIAL USE ONLY

Scale: _____
 Date: _____
 Drawn by: _____
 W.O.: _____
 F.B.: _____

OFFICIAL TIE PLAT

CITY OF RIVERSIDE

These ties are for the purpose of perpetuating the found monumentation. No claim is made as to the relationship of the points or lines shown hereon to true boundary locations.

Sheet 1 of 1
 File No.: _____