

2210.71F

Street: DAY ST X-Street: CAMPUS PARKWAY

OFFICIAL USE ONLY


SHEET 12 OF 18 SHEETS

CANYON SPRINGS PARKWAY

SEE SHEET 18

- () = RECORD DATA PER P.M. 19617
F.M.B. 128/91-103
- X = SET LEAD AND TACK
IN TOP OF CURB
- = SET 1" I.P. R.C.E. 26821

DAY ST @ CAMPUS PA

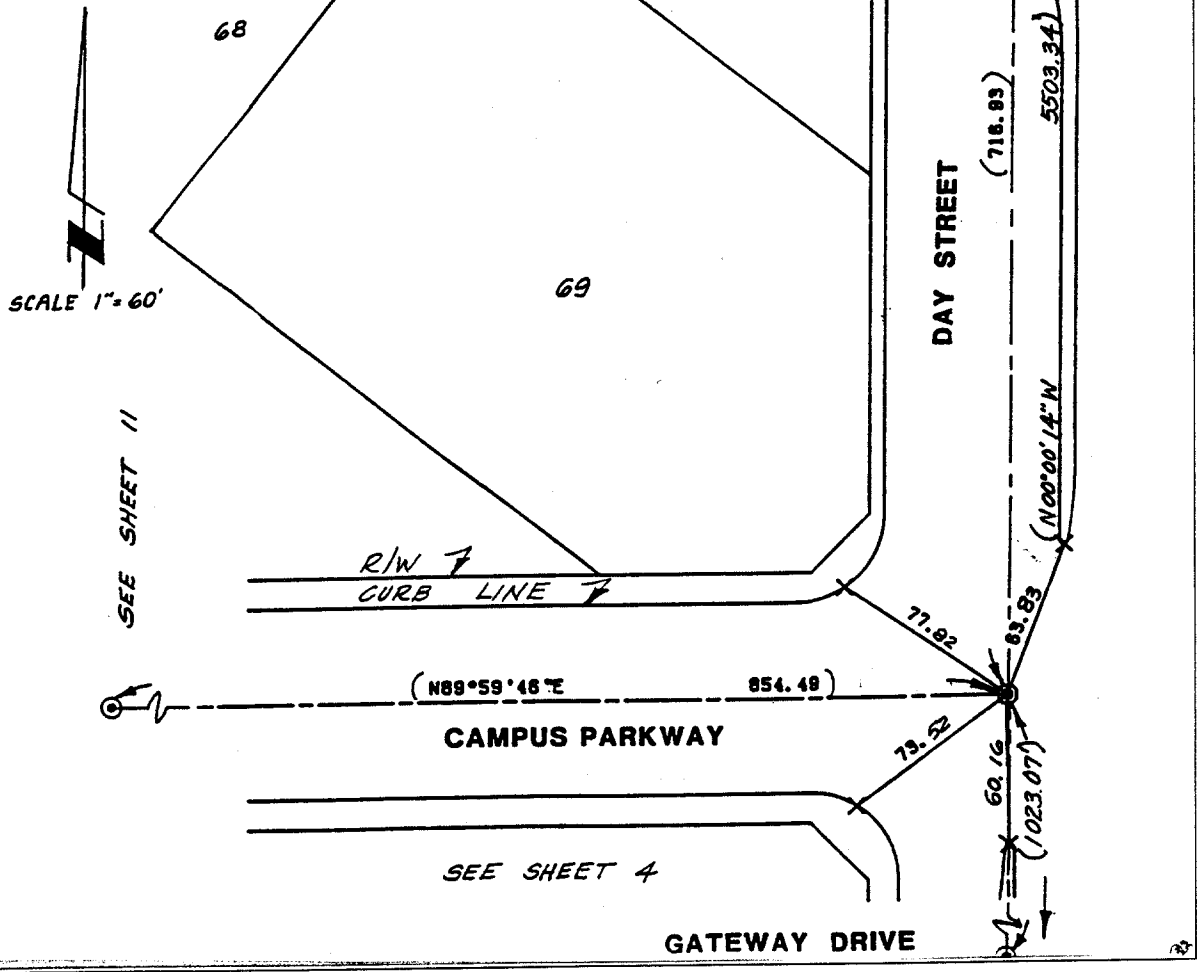

SCALE 1" = 60'

SEE SHEET 11

R/W CURB LINE

(N89°59'46"E 854.48')

CAMPUS PARKWAY

SEE SHEET 4

GATEWAY DRIVE

- × FD. Ramset Nail on T/C
- FD. LD. & TK. on T/C
- FD. "C" Nail on T/C
- Set LD. & TK. on T/C

OFFICIAL TIE PLAT

CITY OF RIVERSIDE

These ties are for the purpose of perpetuating the found monumentation. No claim is made as to the relationship of the points or lines shown hereon to true boundary locations.

Scale: _____
 Date: _____
 Drawn by: _____
 W.O.: _____
 F.B.: _____

Sheet 12 of 18
File No.: _____