


2216. TIF

STREET PHOENIX AVE
X-STREET DEAN WAY
OFFICE USE ONLY

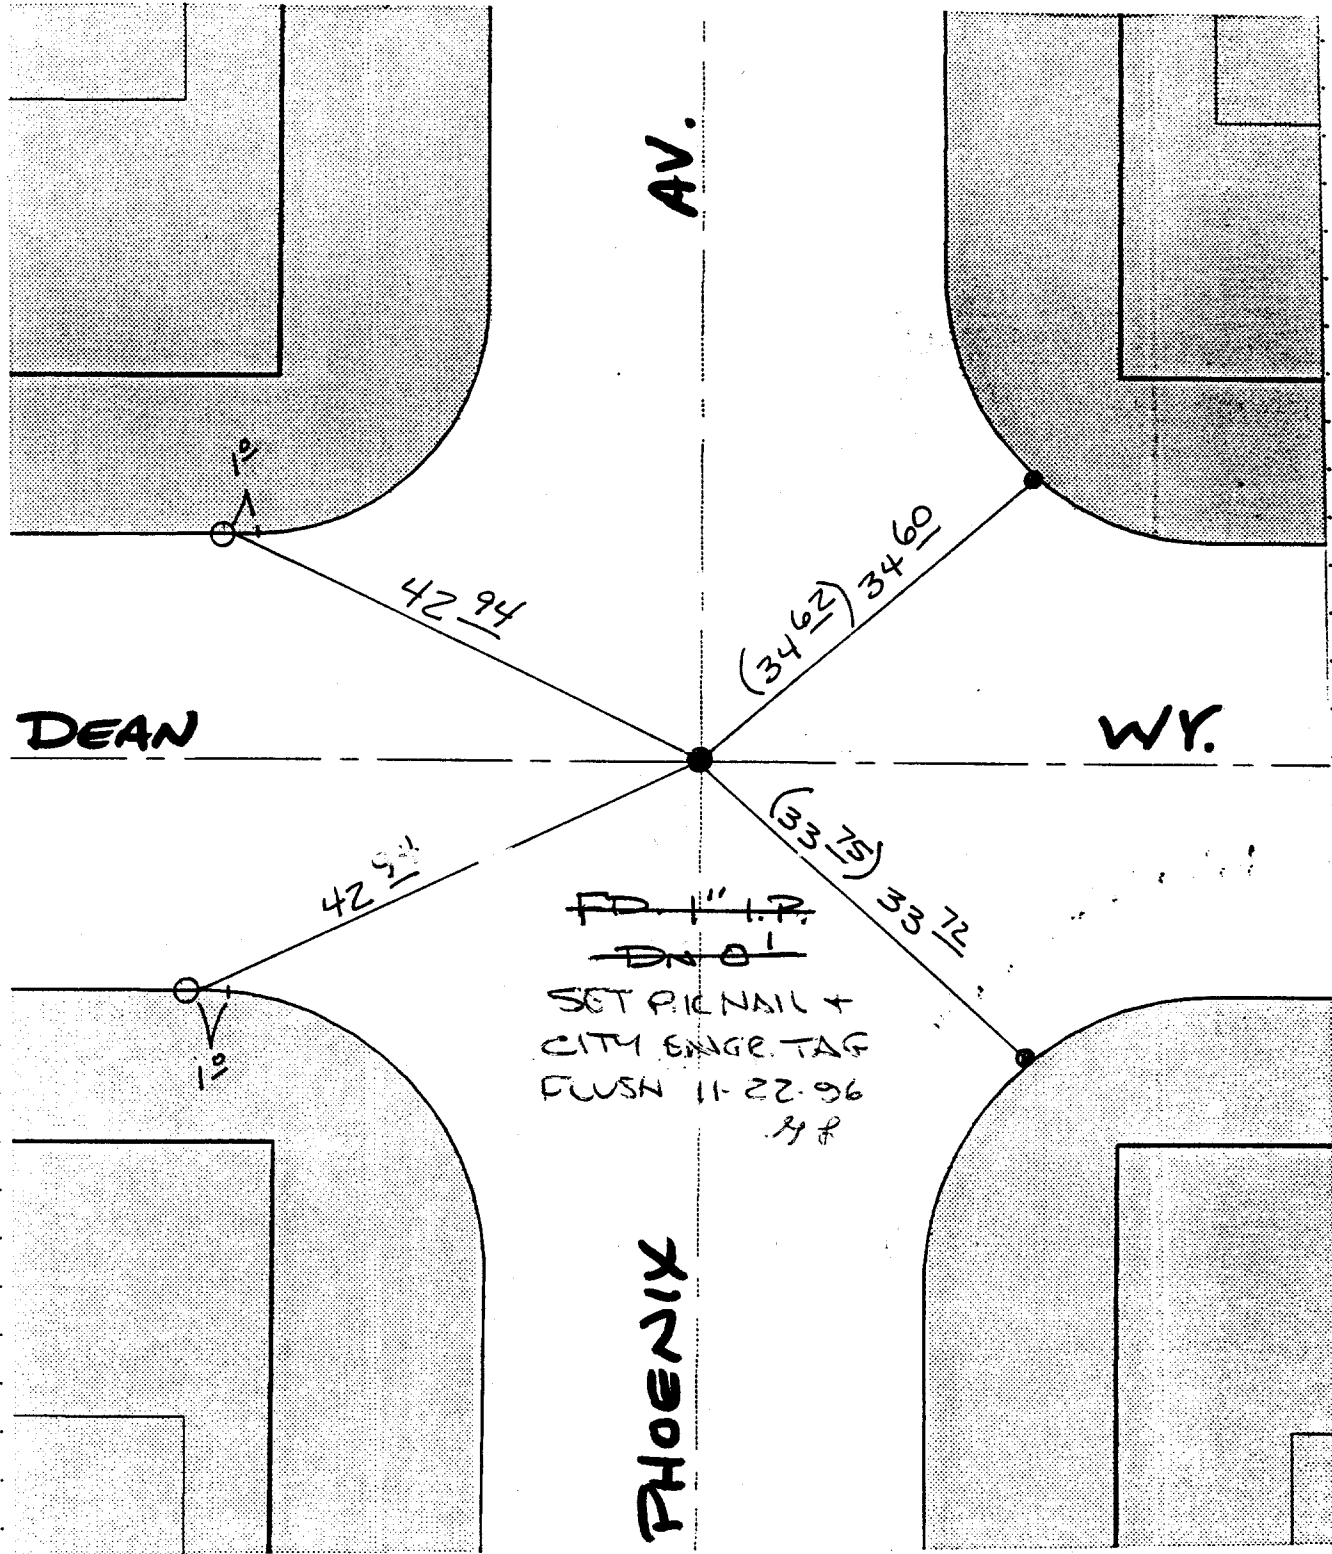

FD. 1" I.P.
 D.O.I.
 SET P.I.C. NAIL +
 CITY ENGR. TAG
 FLUSH 11-22-96
 YP

- X FD. Ramset Nail on T/C
- FD. LD. & TK. on T/C
- FD. "C" Nail on T/C
- SET LD. & TK. On T/C
- ↳ REC PER CITY TIE

SCALE: N/A
 DATE: 6/12/96
 DR. BY: MSB
 W.O.:
 F.B.:

OFFICIAL TIE PLAT
 CITY OF RIVERSIDE

These ties are for the purpose of perpetuating the found monumentation. No claim is made as to the relationship of the points or lines shown hereon to true boundary locations.

SHEET
 OF SHEETS
 FILE NO.: