


2236. TIF

DEERWOOD DR. at MISSION GROVE PARKWAY 5'LY

Street: DEERFIELD DR.

OFFICIAL USE ONLY X-Street:

MISSION GROVE PARKWAY S'LY

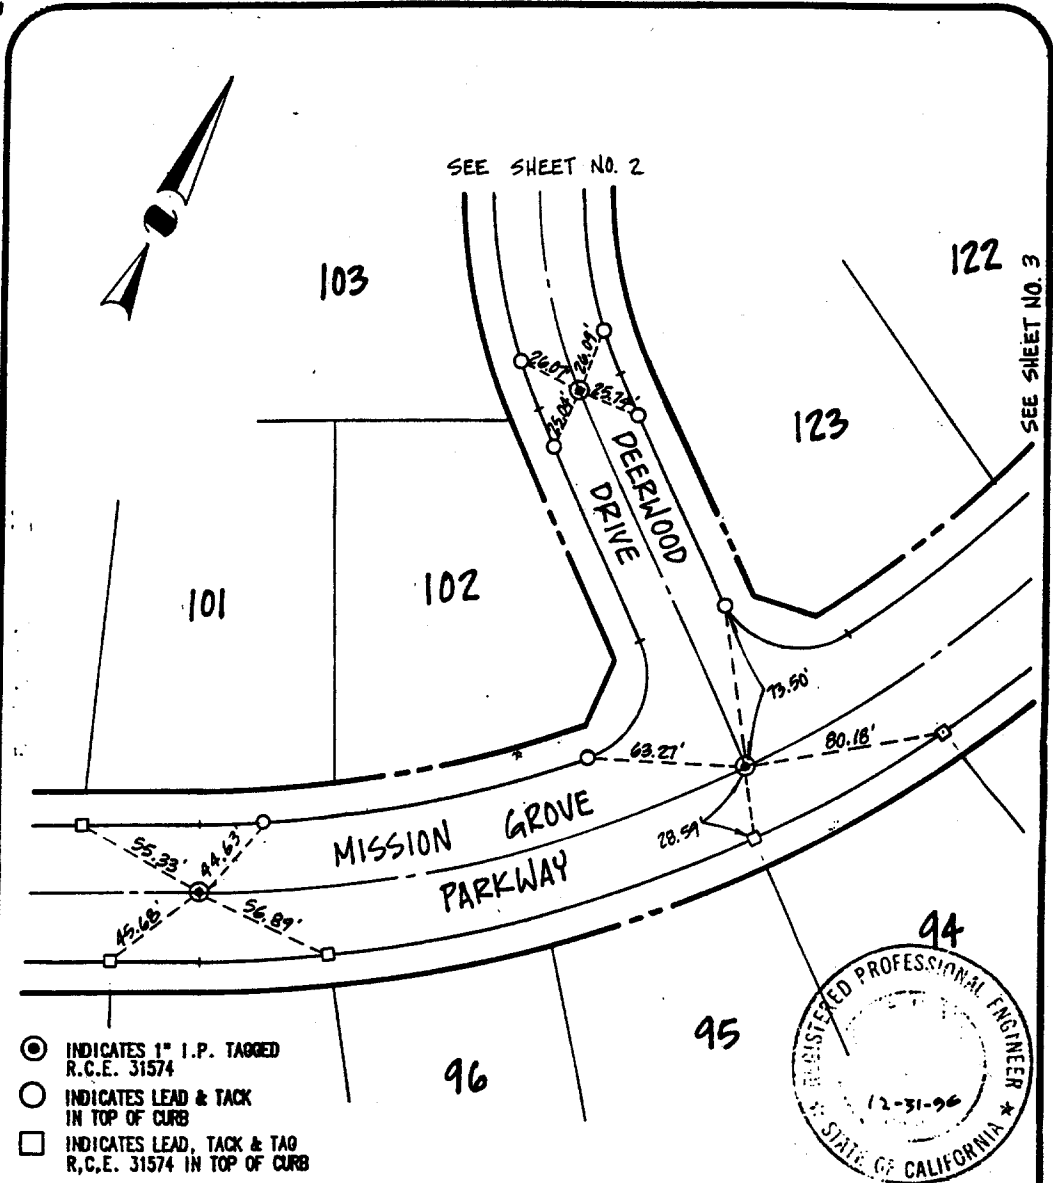

CSL Engineering, Inc.
 11651 Sterling Avenue, Suite 'E'
 Riverside, CA 92503
 (909) 785-5122

CITY OF RIVERSIDE
 TRACT NO. 21631
 MAP BOOK 152 / PAGES 49 - 57

CENTERLINE TIES
 MISSION GROVE PARKWAY
 X
 DEERWOOD DRIVE

David E. Coryell 4-1-93
 David E. Coryell R.C.E. 31574 DATE

DATE: FEBRUARY 1993 SCALE: 1" = 60'

PAGE 1 OF 14

- ✗ FD. Ramset Nail on T/C
- FD. "C" Nail on T/C

- FD. LD. & TK. on T/C
- Set LD. & TK. on T/C

Scale:
 Date:
 Drawn by:
 W.O.:
 F.B.:

OFFICIAL TIE PLAT
 CITY OF RIVERSIDE

These ties are for the purpose of perpetuating the found monumentation. No claim is made as to the relationship of the points or lines shown hereon to true boundary locations.

Sheet 1 of 1
 File No.: