


2238.71F

Street: **DEERWOOD DR.**

OFFICIAL USE ONLY

X-Street: **MISSION GROVE PKWY NLY**

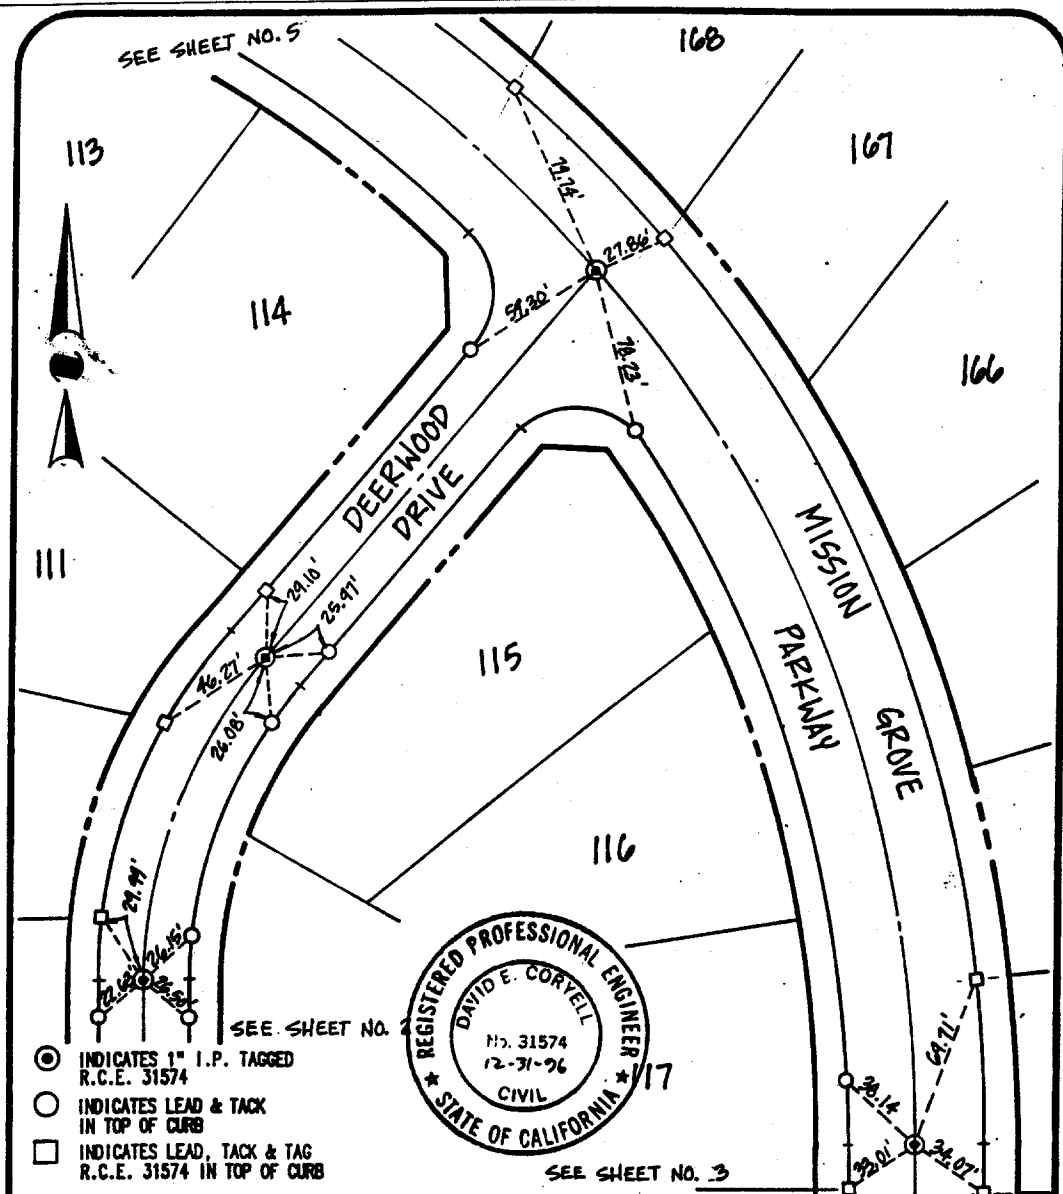

CSL Engineering, Inc.
 11651 Sterling Avenue, Suite 'E'
 Riverside, CA 92503
 (909) 785-5122

CITY OF RIVERSIDE
TRACT NO. 21631
 MAP BOOK 152 / PAGES 49 - 57
CENTERLINE TIES
MISSION GROVE PARKWAY
 X
DEERWOOD DRIVE

David E. Coryell 4-1-93
 David E. Coryell R.C.E. 31574 DATE

DATE: FEBRUARY 1993 SCALE: 1" = 60'

PAGE 4 OF 14

DEERWOOD DR. of MISSION GROVE PKWY NLY

- ✕ FD. Ramset Nail on T/C
- FD. LD. & TK. on T/C
- FD. "C" Nail on T/C
- Set LD. & TK. on T/C

Scale:
 Date:
 Drawn by:
 W.O.:
 F.B.:

OFFICIAL TIE PLAT
CITY OF RIVERSIDE

These ties are for the purpose of perpetuating the found monumentation. No claim is made as to the relationship of the points or lines shown hereon to true boundary locations.

Sheet 1 of 1
 File No.: