

FILE 13251

SCALE: 40'
DATE: 3-4-97
DR. BY: F.P.
W.O.: 9513251
F.B.: 13251

OFFICIAL TIE PLAT


CITY OF RIVERSIDE

PREPARED BY:


J.F. Davidson Associates, Inc.
ENGINEERING • PLANNING • SURVEYING •
LANDSCAPE ARCHITECTURE

1777 Atlanta, Ste. G-5 • Riverside, CA 92501
P.O. Box 493 • Riverside, CA 92501 (909) 686-0844 • FAX (909) 686-5954

FILE NO.:
OF 10 SHEETS
SHEET 6

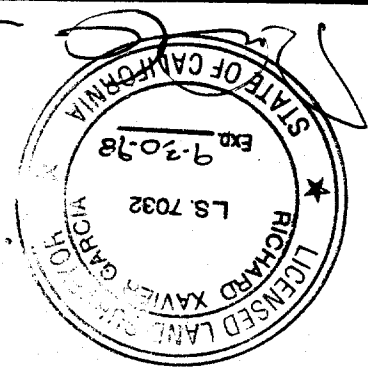

STREET DEKALB X-STREET STONY BROOK
OFFICE USE ONLY

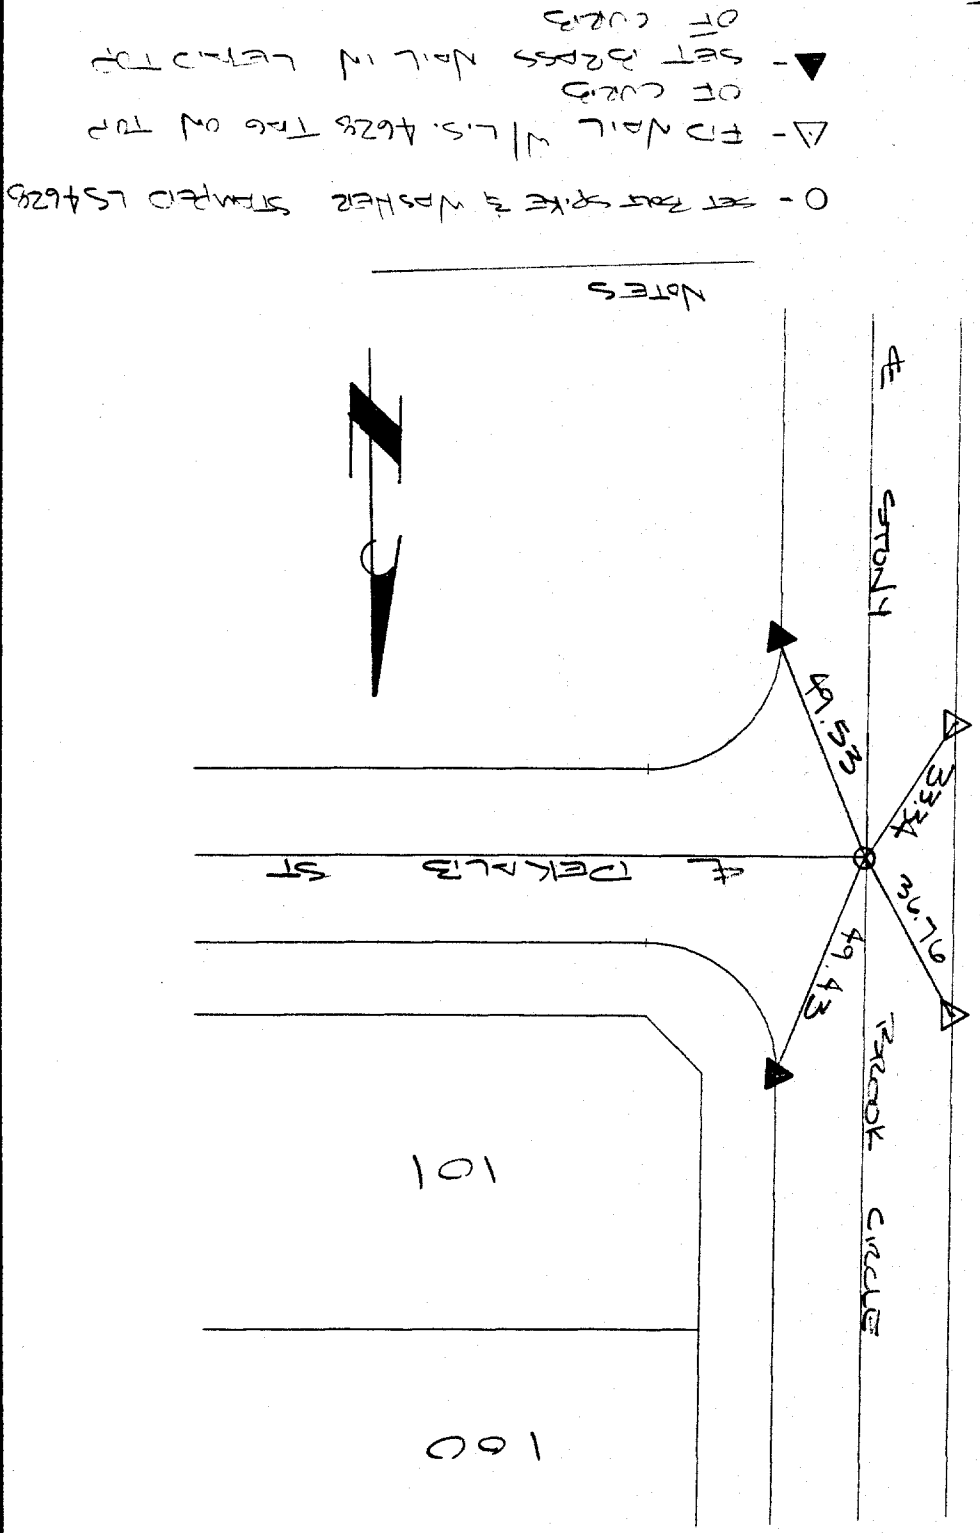

TRACT 22653-2

3-4-97 Richard Davidson - RB 13251/749