


2244 TIF

PH 1029 PAGE 258 PARTY NO AND MEMBERS Joe Aguilera H. Evans R. Diaz Jr. DATE 3-5-80

MS OFFICIAL DRY CALC'S CHECKED BY MAP NO WEATHER

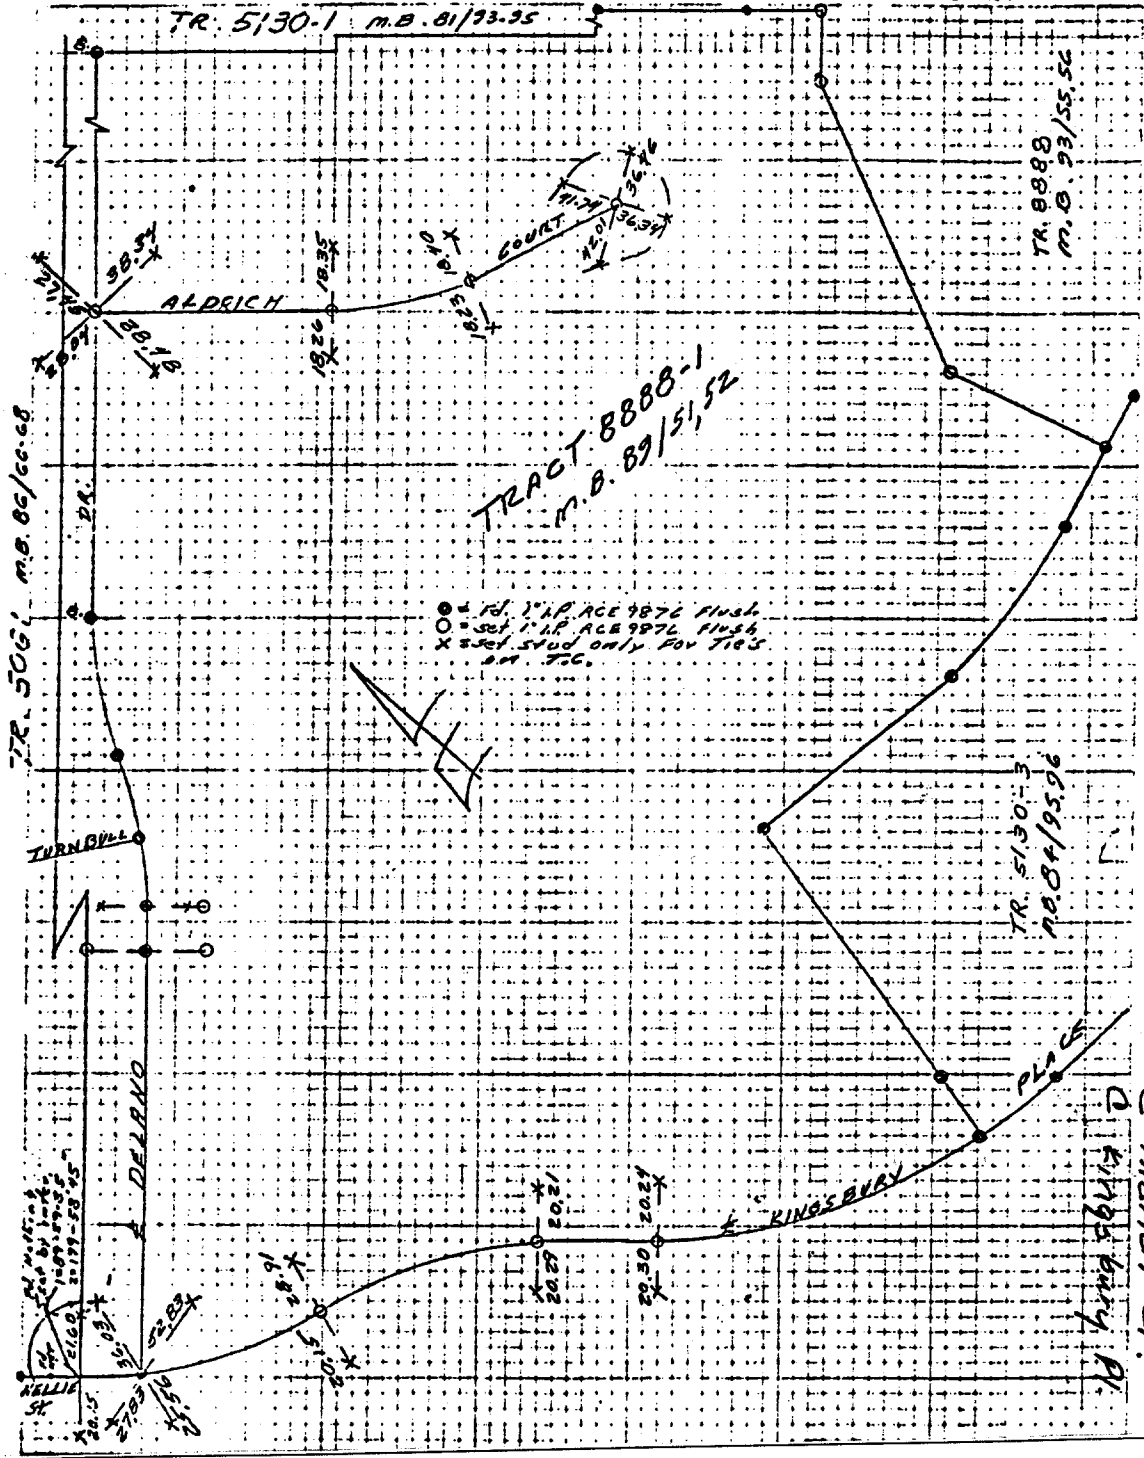

- ✕ FD. Ramset Nail on T/C
- FD. LD. & TK. on T/C
- FD. "C" Nail on T/C
- Set LD. & TK. on T/C

Street: DELANO DR  
 X-Street: ALDRICH CT & KINGSBURY PL  
 OFFICIAL USE ONLY

Scale:  
 Date:  
 Drawn by:  
 W.O.:  
 F.B.:

**OFFICIAL TIE PLAT**  
**CITY OF RIVERSIDE**

These ties are for the purpose of perpetuating the found monumentation. No claim is made as to the relationship of the points or lines shown hereon to true boundary locations.

Sheet 1 of 1  
 File No.: