

# SWING TIES


2254. TIF

## HISTORICAL DATA

- CITY TIES DATE 4-26-65
- CRFB 630/30
- CRFB 625/43-44

### NOTE:

( )-INDICATES REC. DIST.  
PER. CITY TIES DATED  
4-26-65

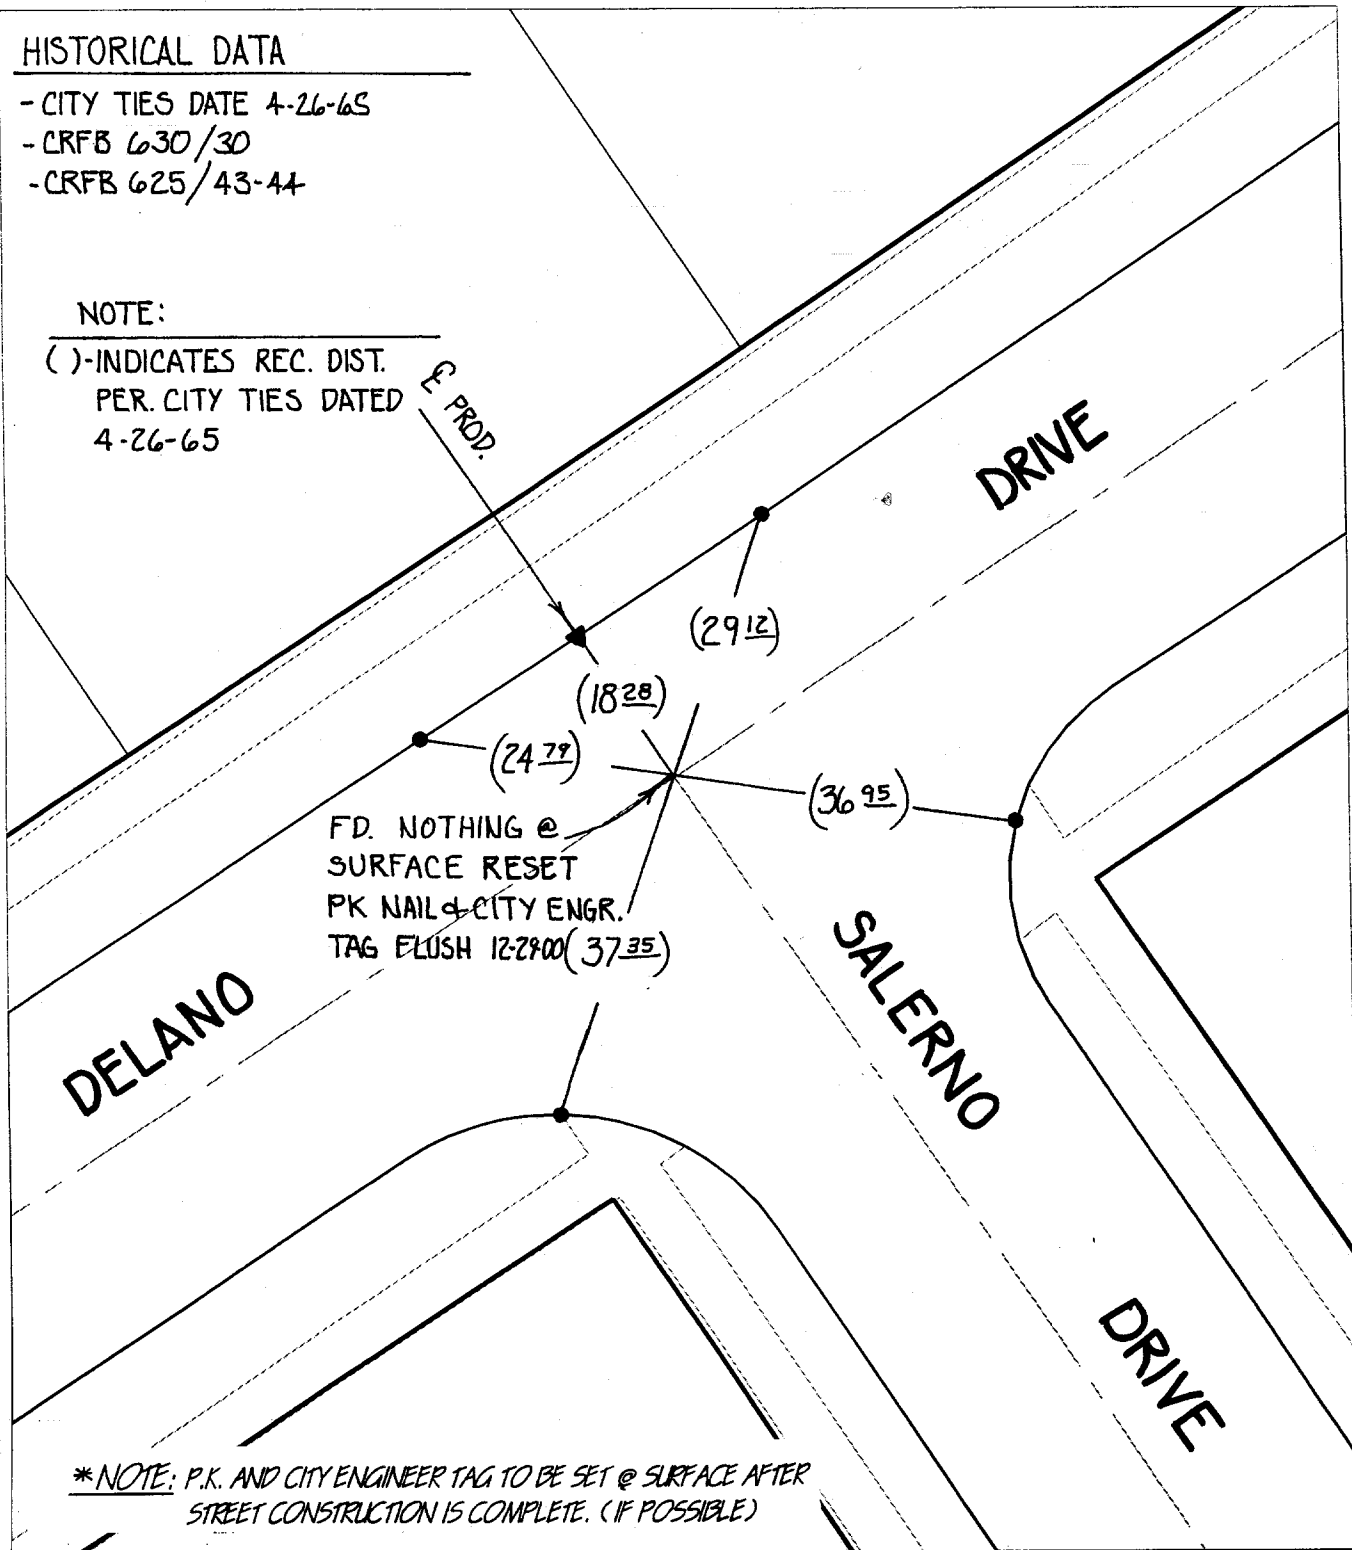

\*NOTE: P.K. AND CITY ENGINEER TAG TO BE SET @ SURFACE AFTER STREET CONSTRUCTION IS COMPLETE. (IF POSSIBLE)

- ✕ FD. Ramset Nail on T/C
- FD. "C" Nail on T/C

- FD. LD. & TK. on T/C
- Set LD. & TK. on T/C

Street:

DELANO DRIVE

X-Street:  
OFFICIAL USE ONLY

SALERNO DRIVE

Scale: 1" = 20'

Date: 06/16/00

Drawn by: SURVEY

W.O.:

F.B.:

## OFFICIAL TIE PLAT CITY OF RIVERSIDE

*These ties are for the purpose of perpetuating the found monumentation. No claim is made as to the relationship of the points or lines shown hereon to true boundary locations.*



Sheet 1 of 1

File No.: