


2258. T1F

TRANSIT & SWING TIES

*NOTE: P.K. AND CITY ENGINEER TAG TO BE SET @ SURFACE AFTER STREET CONSTRUCTION IS COMPLETE. (IF POSSIBLE)

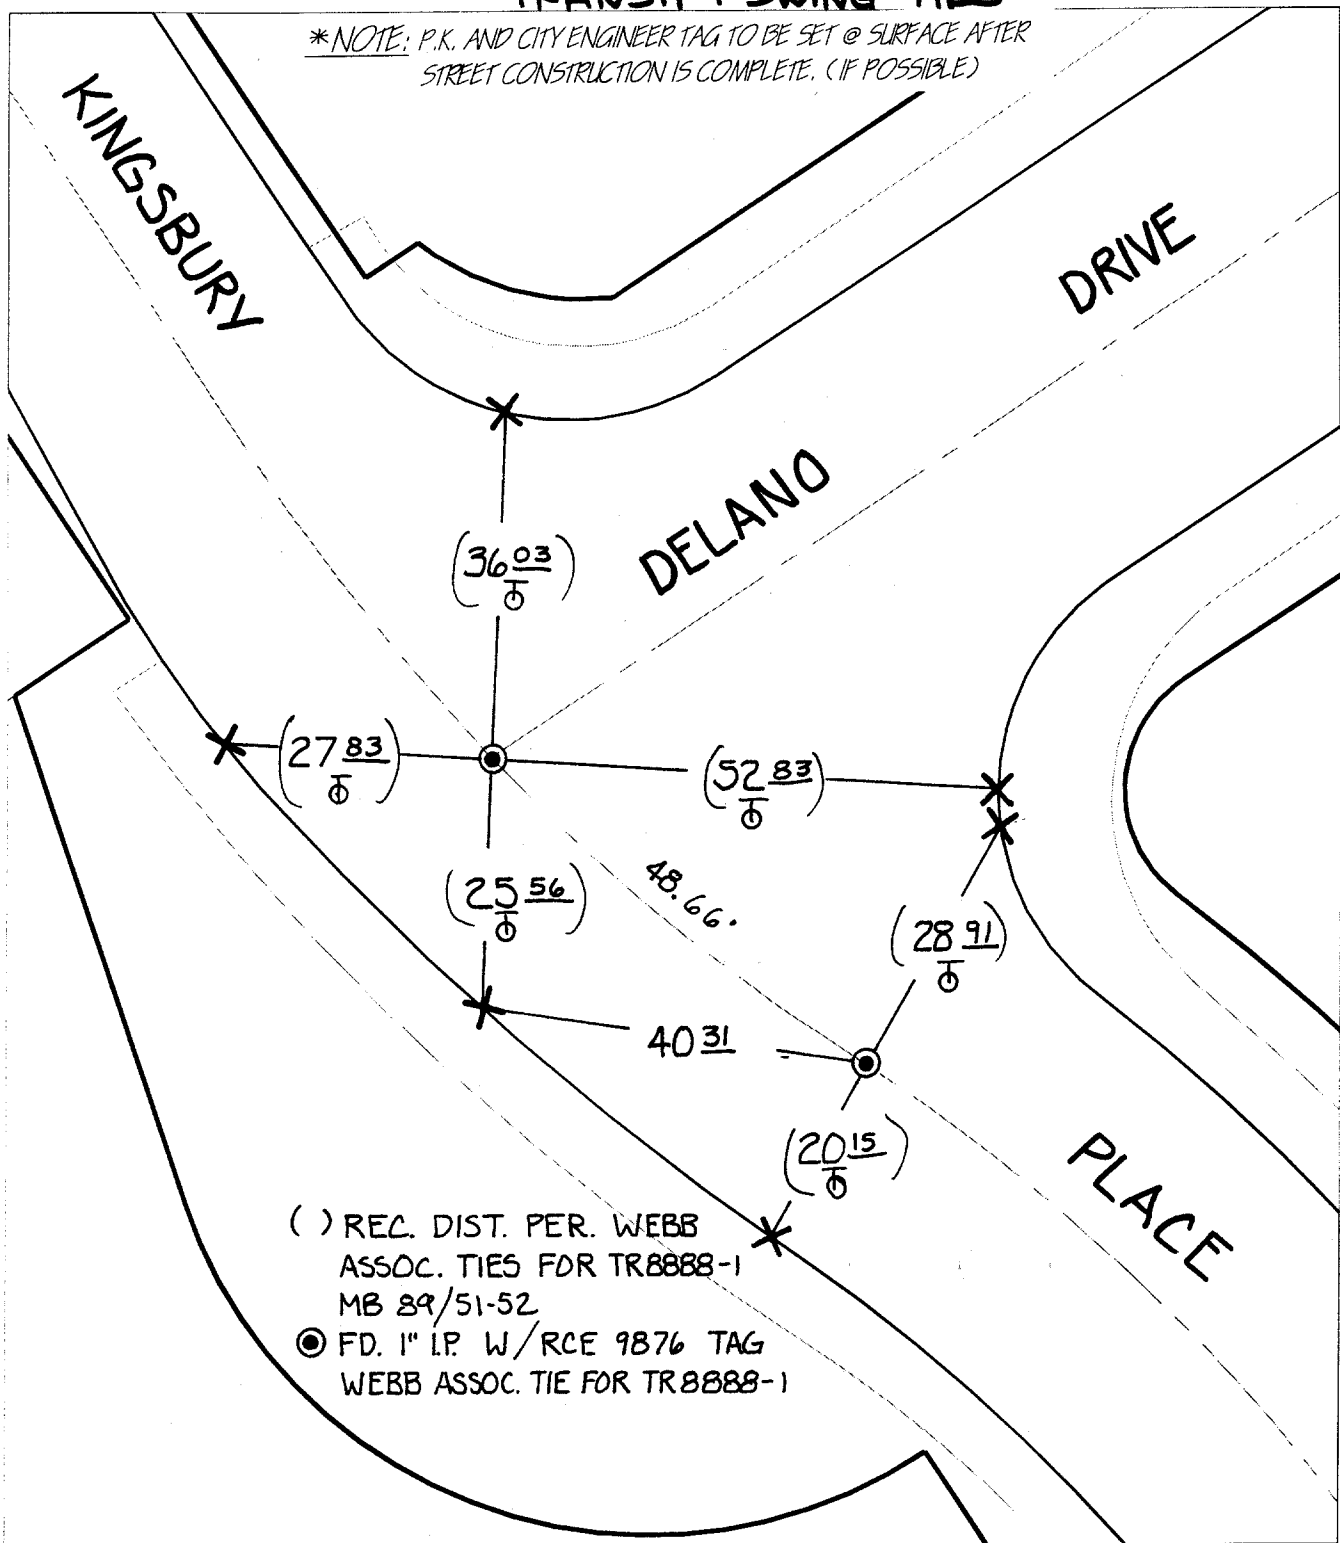

() REC. DIST. PER. WEBB ASSOC. TIES FOR TR8888-1 MB 89/51-52
 ● FD. 1" I.P. W/RCE 9876 TAG WEBB ASSOC. TIE FOR TR8888-1

- ✕ FD. Ramset Nail on T/C
- FD. LD. & TK. on T/C
- FD. "C" Nail on T/C
- Set LD. & TK. on T/C

Street: DELANO DRIVE
 X-Street: KINGSBURY PLACE
 OFFICIAL USE ONLY

Scale: 1" = 20'
 Date: 11/23/99
 Drawn by: SURVEY
 W.O.:
 F.B.:

OFFICIAL TIE PLAT
 CITY OF RIVERSIDE

These ties are for the purpose of perpetuating the found monumentation. No claim is made as to the relationship of the points or lines shown hereon to true boundary locations.



Sheet 1 of 1
 File No.: