


2278. 71E

Street: DEL MAR WAY
 X-Street: BEATTY DR & DEWEY AVE

OFFICIAL USE ONLY

BROOKLAWN PL @ DEL MAR WAY

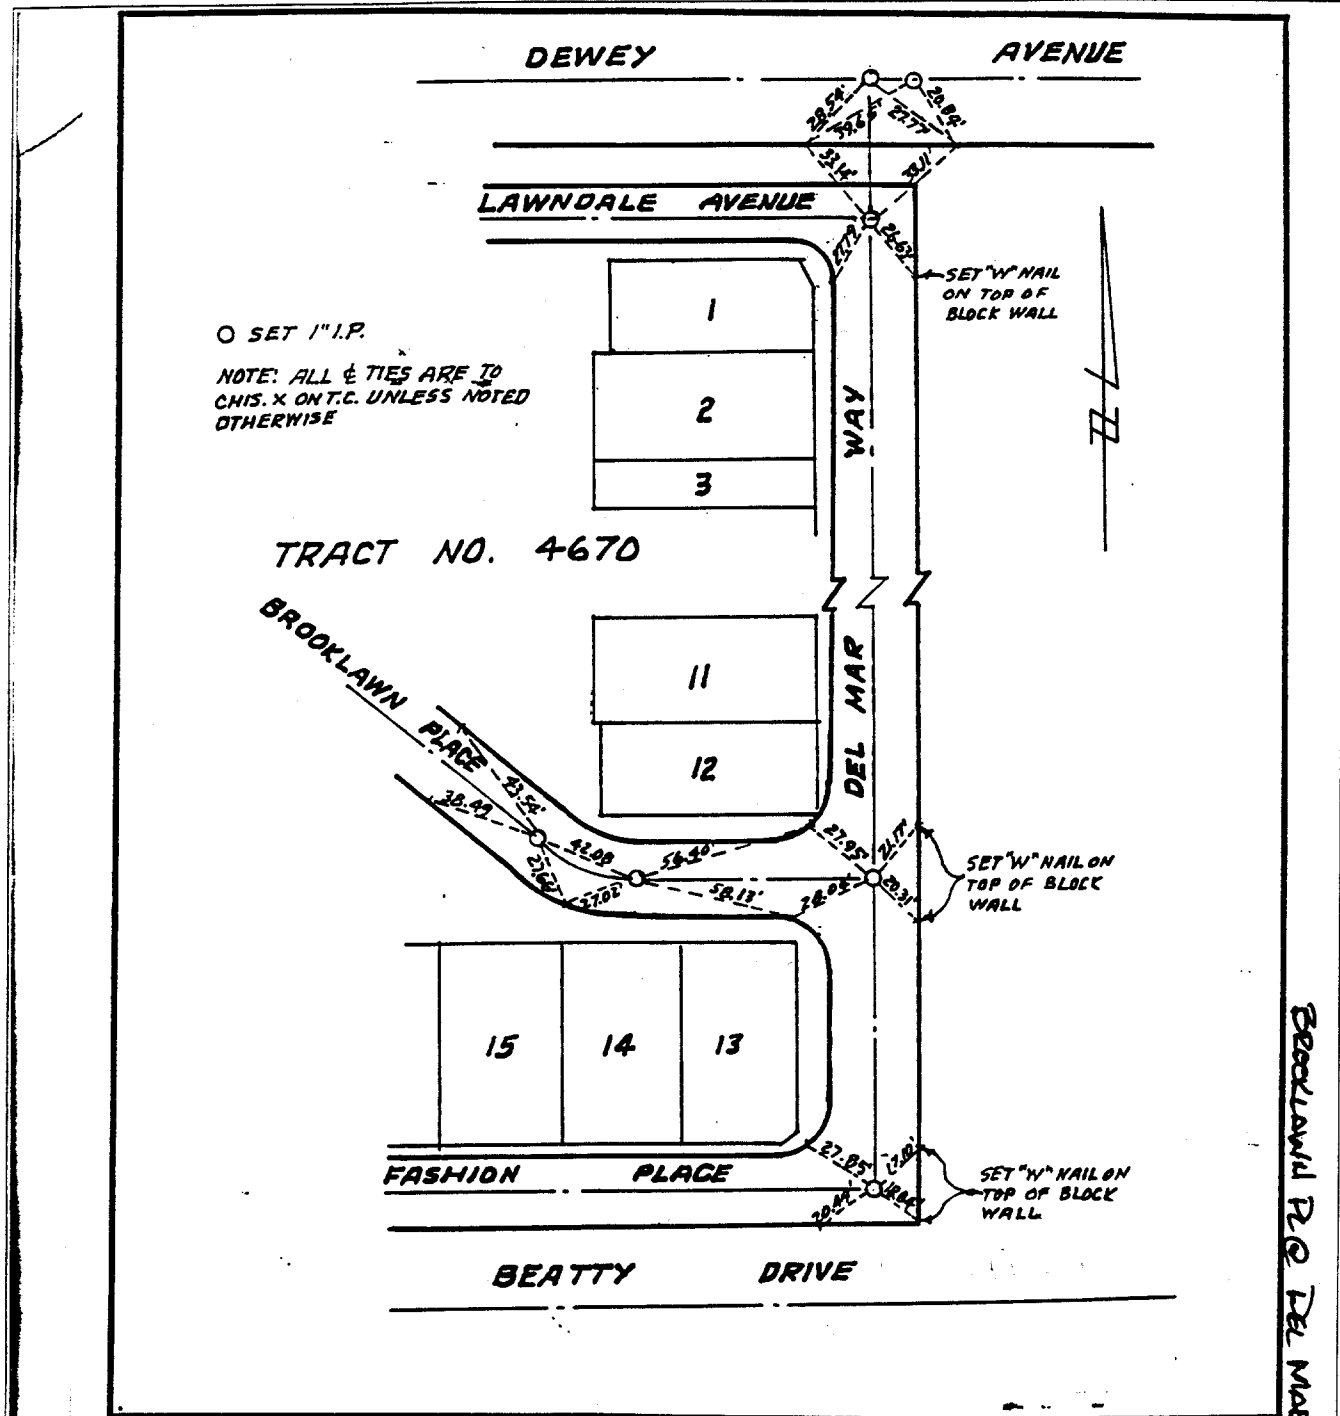

SCALE: 1" = 50'
 DATE: DEC. 1995
 DR. BY: BEL CK. BY:
 W.O. 70-126

OFFICIAL TIE PLAT
 CITY OF RIVERSIDE
 ALBERT A. WEBB ASSOCIATES
 CONSULTING ENGINEERS

SHEET
 3
 OF 3 SHEETS

- ✕ FD. Ramset Nail on T/C
- FD. LD. & TK. on T/C
- FD. "C" Nail on T/C
- Set LD. & TK. on T/C

Scale:
 Date:
 Drawn by:
 W.O.:
 F.B.:

OFFICIAL TIE PLAT
CITY OF RIVERSIDE

These ties are for the purpose of perpetuating the found monumentation. No claim is made as to the relationship of the points or lines shown hereon to true boundary locations.

Sheet 1 of 1
 File No.: