


2296 T/F

"SWING TIES"

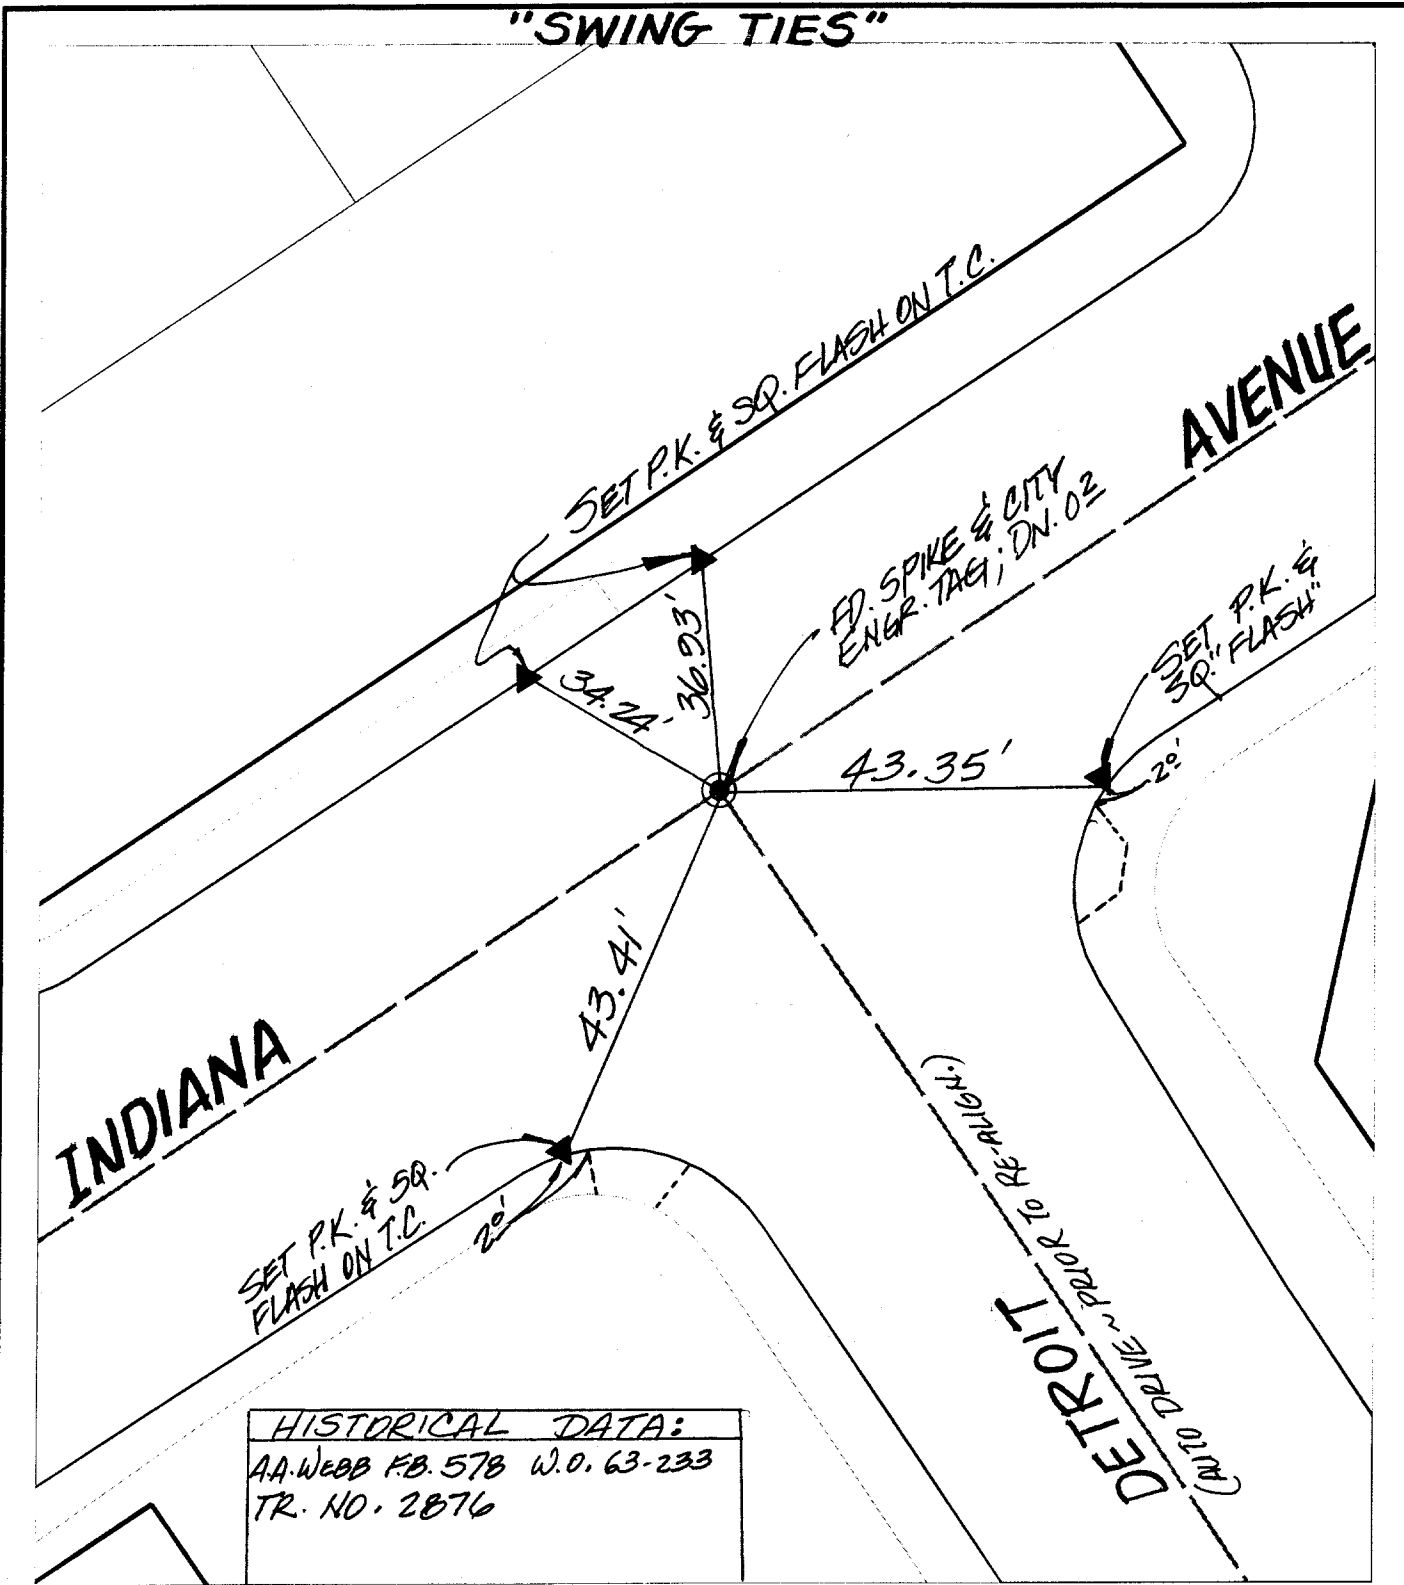

**HISTORICAL DATA:**  
 AA. WEBB F.B. 578 W.O. 63-233  
 TR. NO. 2876

- ✕ FD. Ramset Nail on T/C
- FD. LD. & TK. on T/C
- FD. "C" Nail on T/C
- Set LD. & TK. on T/C

Street: INDIANA AVE

X-Street: DETROIT DR

OFFICIAL USE ONLY

Scale: 1" = 30' N.T.S.

Date: 01/05/00

Drawn by: scurtis, KE

W.O.:

F.B.:

**OFFICIAL TIE PLAT**  
 CITY OF RIVERSIDE



*These ties are for the purpose of perpetuating the found monumentation. No claim is made as to the relationship of the points or lines shown hereon to true boundary locations.*

Sheet 1 of 1

File No.: