


2314. TIF

Street: DIANA

X-Street: DONALD

OFFICIAL USE ONLY

C.R.F.B 979-22
Diane
& Donald

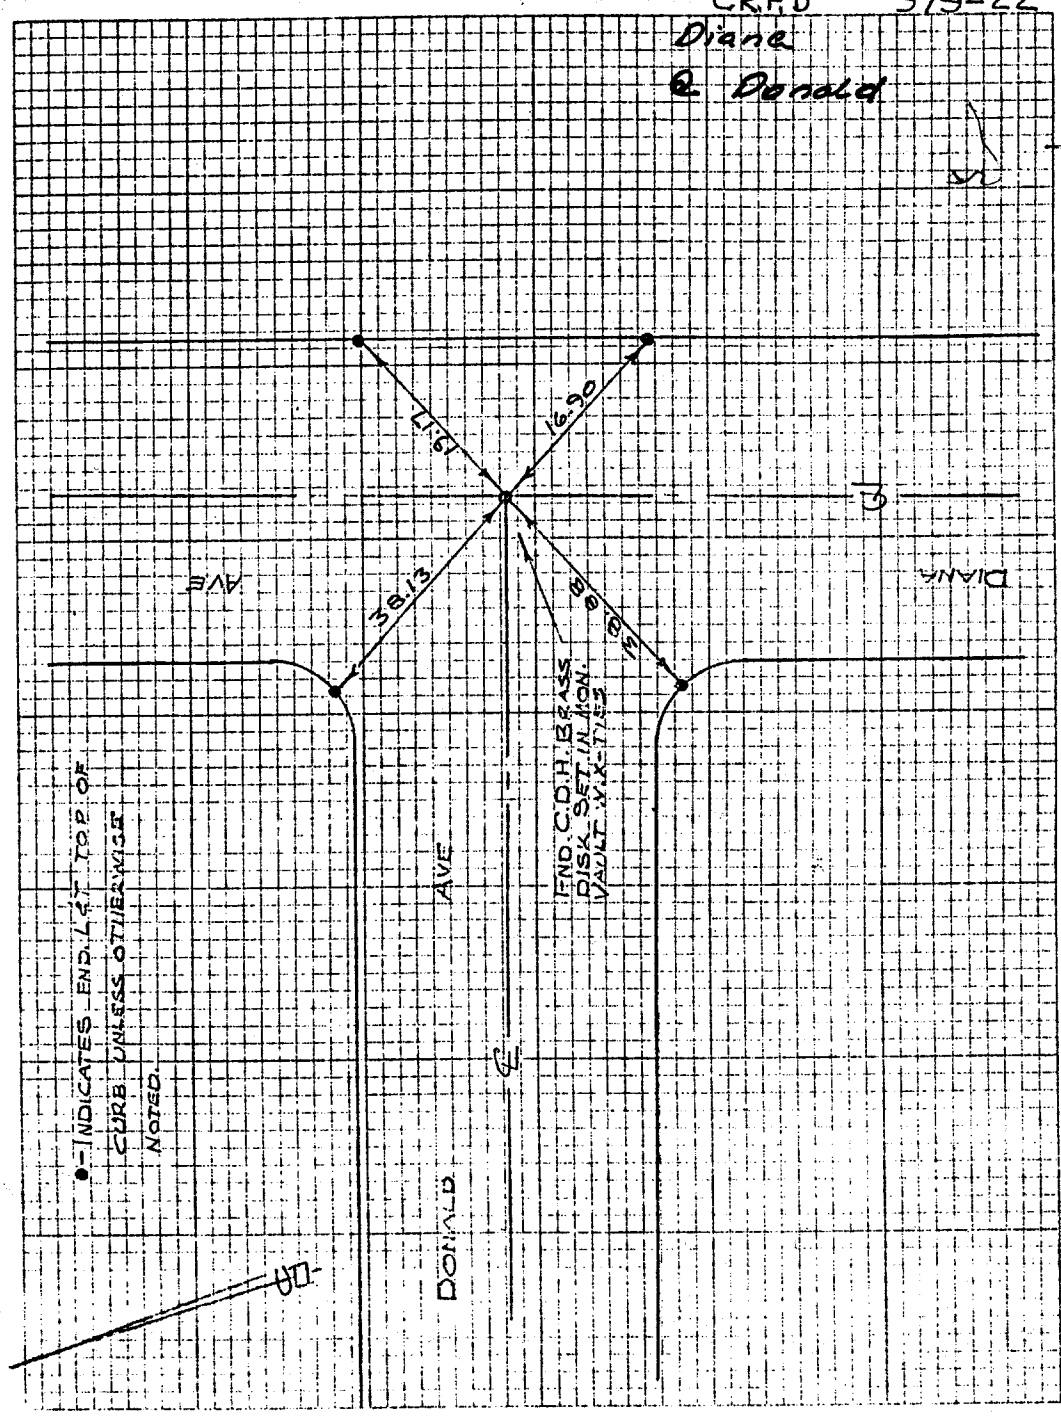

● INDICATES END OF TOP OF CURB UNLESS OTHERWISE NOTED.

- × FD. Ramset Nail on T/C
- FD. LD. & TK. on T/C
- FD. "C" Nail on T/C
- Set LD. & TK. on T/C

OFFICIAL TIE PLAT

CITY OF RIVERSIDE

These ties are for the purpose of perpetuating the found monumentation. No claim is made as to the relationship of the points or lines shown hereon to true boundary locations.

Scale: _____
 Date: _____
 Drawn by: _____
 W.O.: _____
 F.B.: _____

Sheet 1 of 1
 File No.: _____