


2725.71F

Street: DIGBY CT
 X-Street: CANNON RD
 OFFICIAL USE ONLY

SURVEY OF THE TIES MADE BY MC KEE, MAYER, CLOVER
 FOR BROCK W.O.No. 9767 DATE 3- - 57
 SURVEY PARTY MC KEE, MAYER, CLOVER REF. _____ A.M. _____

SURVEY NOTES

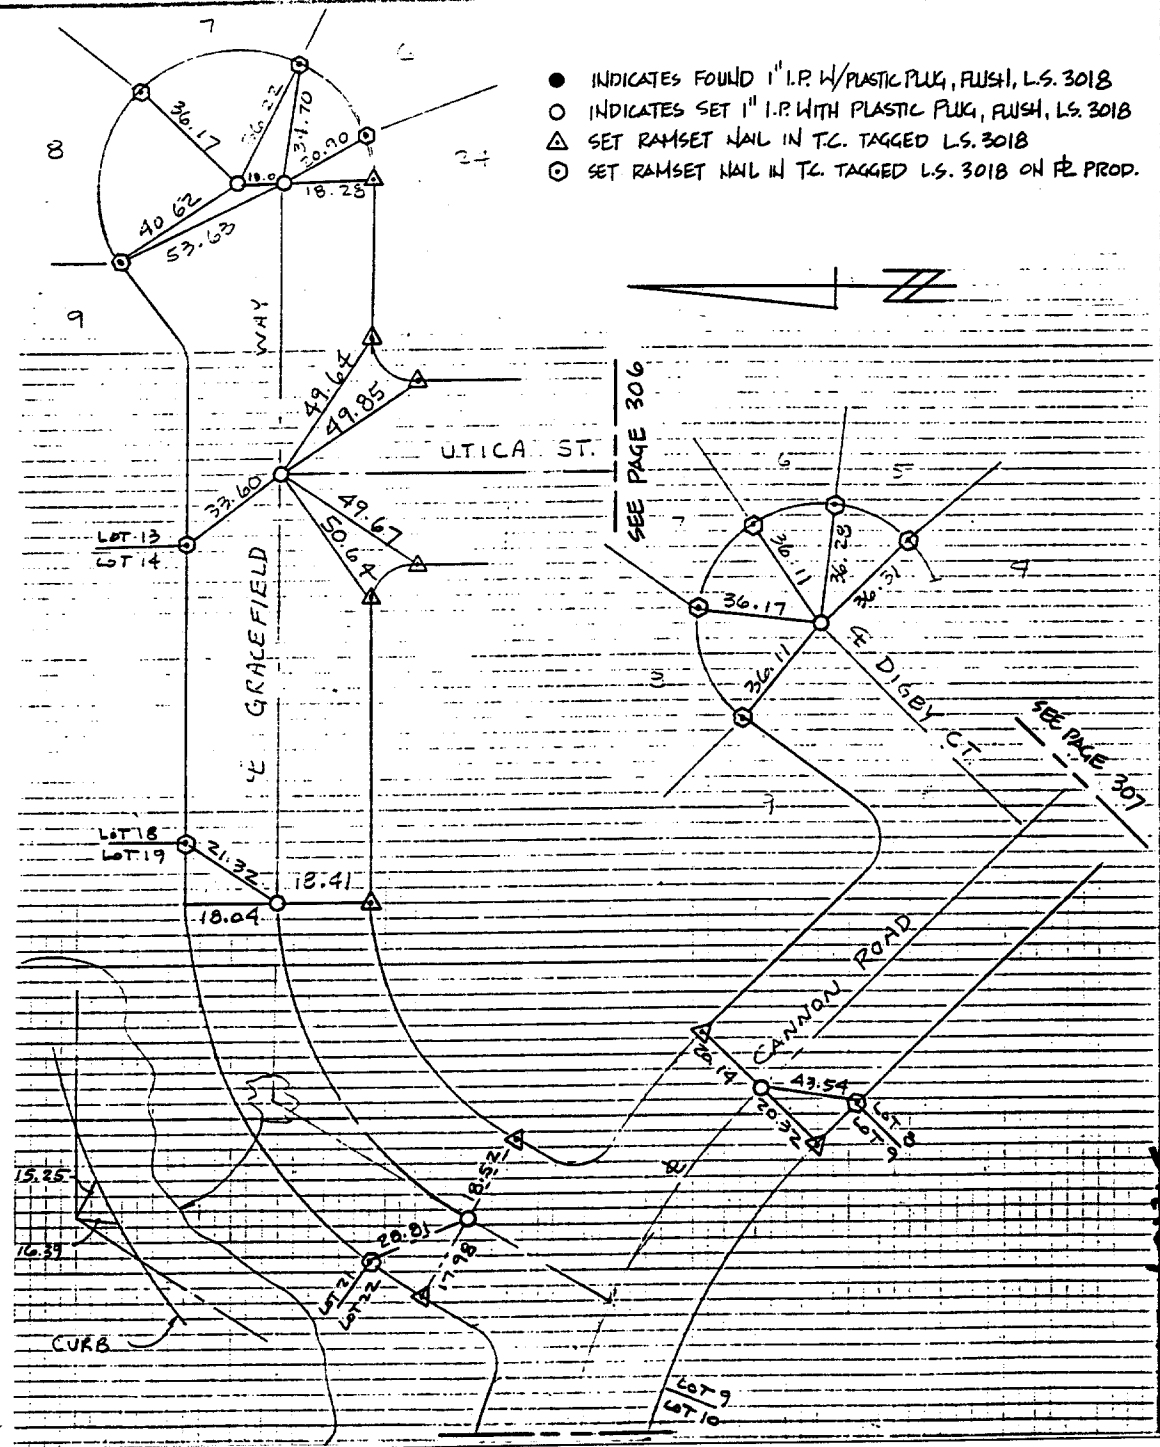

- ✕ FD. Ramset Nail on T/C
- FD. LD. & TK. on T/C
- FD. "C" Nail on T/C
- Set LD. & TK. on T/C

Scale:
 Date:
 Drawn by:
 W.O.:
 F.B.:

OFFICIAL TIE PLAT
CITY OF RIVERSIDE

These ties are for the purpose of perpetuating the found monumentation. No claim is made as to the relationship of the points or lines shown hereon to true boundary locations.

Sheet 1 of 1
 File No.: