


2363.71F

TRACT No 2881
BEING A SUBDIVISION OF
A PORTION OF THE S.E. 1/4
OF SECTION 20, T.25, R.4W,
S.B.B. & M.

DONDER CT.
CAMPUS VIEW DR.

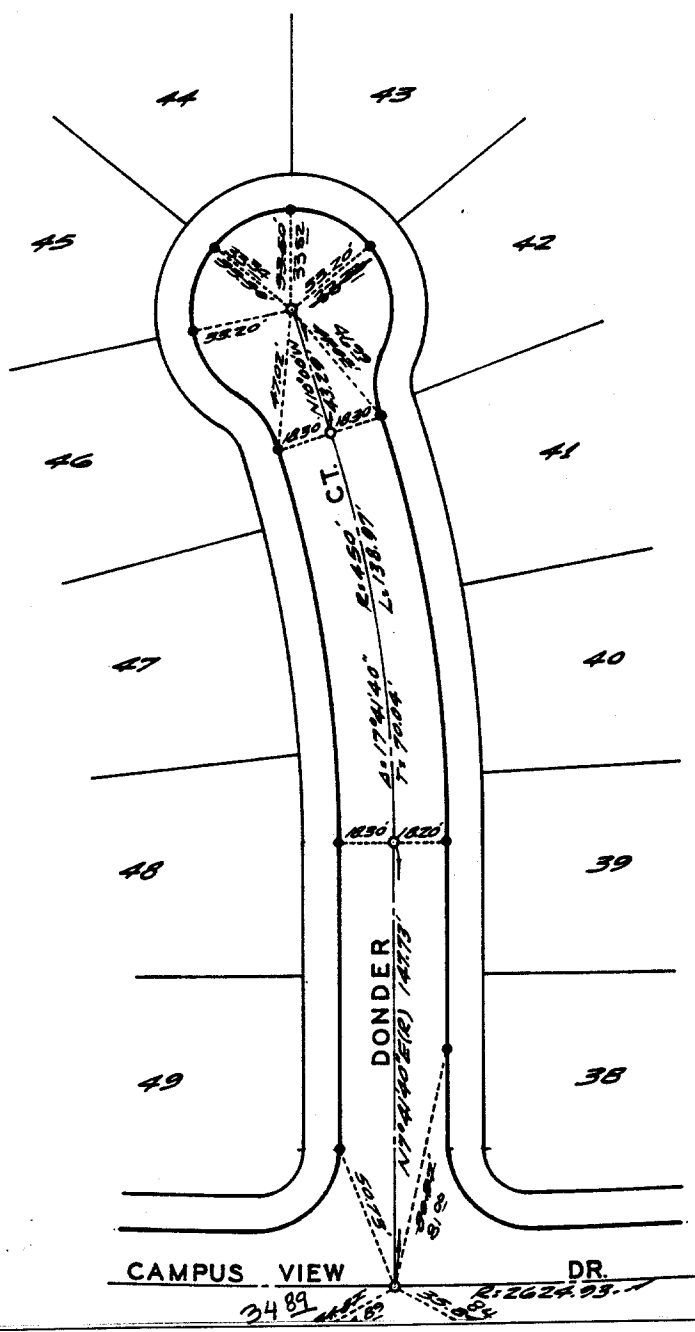

Scale: 1"=50'

Set 3/4" iron pipe tagged
RE 9876 at all points
shown thus o.

Set stud in curb RE 9876 in curb
at all points shown thus o.

FIELD CHECK
10-15-68 GPH

DONDER CT.
- THE SHIT -
@ Campus View

ALBERT A. WEBB ASSOCIATES

FB 626/57.58
W.O. 66-84

CORRECTED

✗ FD. Ramset Nail on T/C
■ FD. "C" Nail on T/C

● FD. LD. & TK. on T/C
○ Set LD. & TK. on T/C

Street: DONDER CT
X-Street: CAMPUS VIEW
OFFICIAL USE ONLY

Scale:
Date:
Drawn by:
W.O.:
F.B.:

OFFICIAL TIE PLAT CITY OF RIVERSIDE

These ties are for the purpose of perpetuating the found
monumentation. No claim is made as to the relationship of
the points or lines shown hereon to true boundary locations.

Sheet 1 of 1
File No.: