


2370. 71F

Street: **DORINDA DR**
 X-Street: **B.C. & TR. Bndy JOJO WAY**
 OFFICIAL USE ONLY

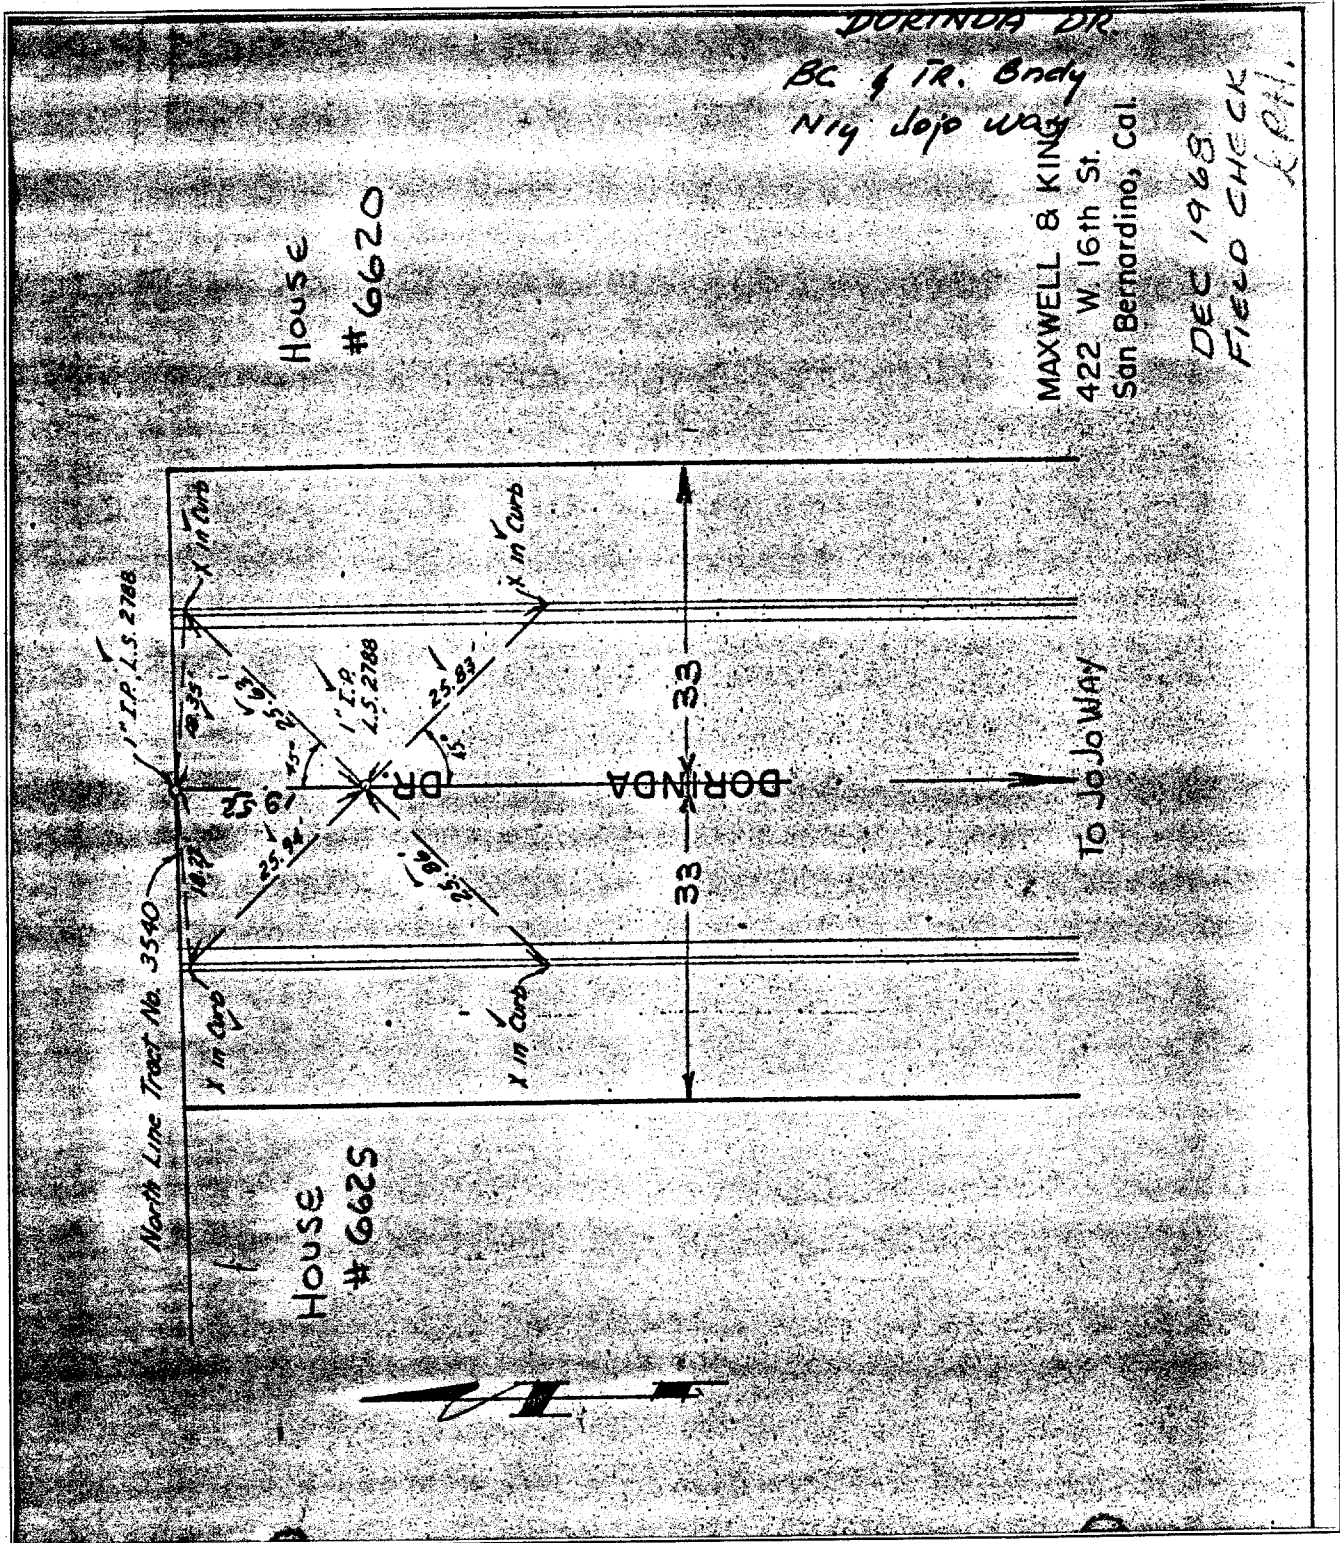

DORINDA DR
 B.C. & TR. Bndy
 N14 Jojo way
 MAXWELL & KING
 422 W 16th St.
 San Bernardino, Cal.
 DEC 1968
 FIELD CHECK
 L.P.H.

House #6620

House #5299

- ✕ FD. Ramset Nail on T/C
- FD. LD. & TK. on T/C
- FD. "C" Nail on T/C
- Set LD. & TK. on T/C

Scale:
 Date:
 Drawn by:
 W.O.:
 F.B.:

OFFICIAL TIE PLAT

CITY OF RIVERSIDE

These ties are for the purpose of perpetuating the found monumentation. No claim is made as to the relationship of the points or lines shown hereon to true boundary locations.

Sheet 1 of 1
 File No.: