


2374. T1P

Street: DOROTHY ST.

OFFICIAL USE ONLY

X-Street: DOWN ST.

DOROTHY ST
TIES MADE
11/29/63
FIN SHEET
12/14/65
FB-U/70
TRANSIT TIES
FB 389/29

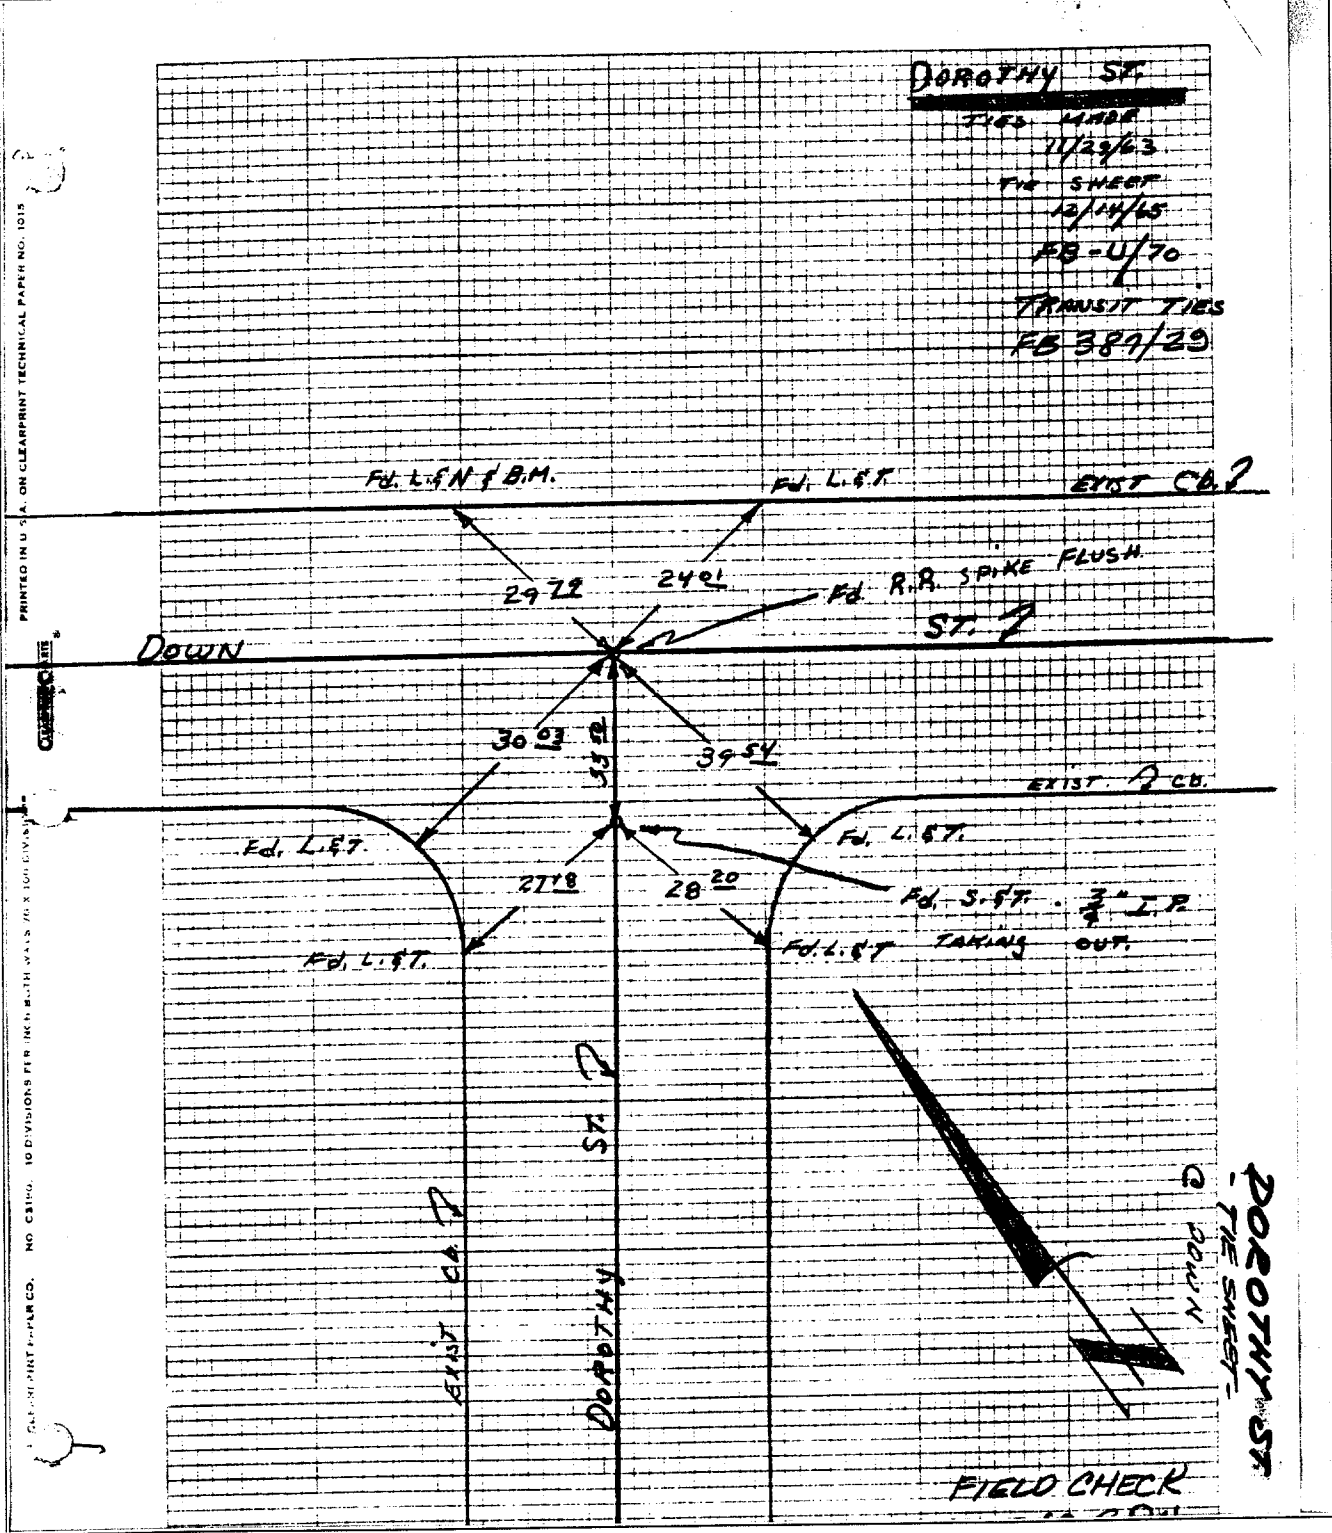

PRINTED IN U.S.A. ON CLEARPRINT TECHNICAL PAPER NO. 1015

1" CLEARPRINT PAPER CO. NO. C3110. 10 DIVISIONS PER INCH. BATH WASH TO REMOVE INK.

- ✕ FD. Ramset Nail on T/C
- FD. LD. & TK. on T/C
- FD. "C" Nail on T/C
- Set LD. & TK. on T/C

Scale: _____
 Date: _____
 Drawn by: _____
 W.O.: _____
 F.B.: _____

OFFICIAL TIE PLAT
CITY OF RIVERSIDE

These ties are for the purpose of perpetuating the found monumentation. No claim is made as to the relationship of the points or lines shown hereon to true boundary locations.

Sheet 1 of 1
 File No.: _____