


"SWING TIES"

HISTORICAL DATA
CRFB 695/70

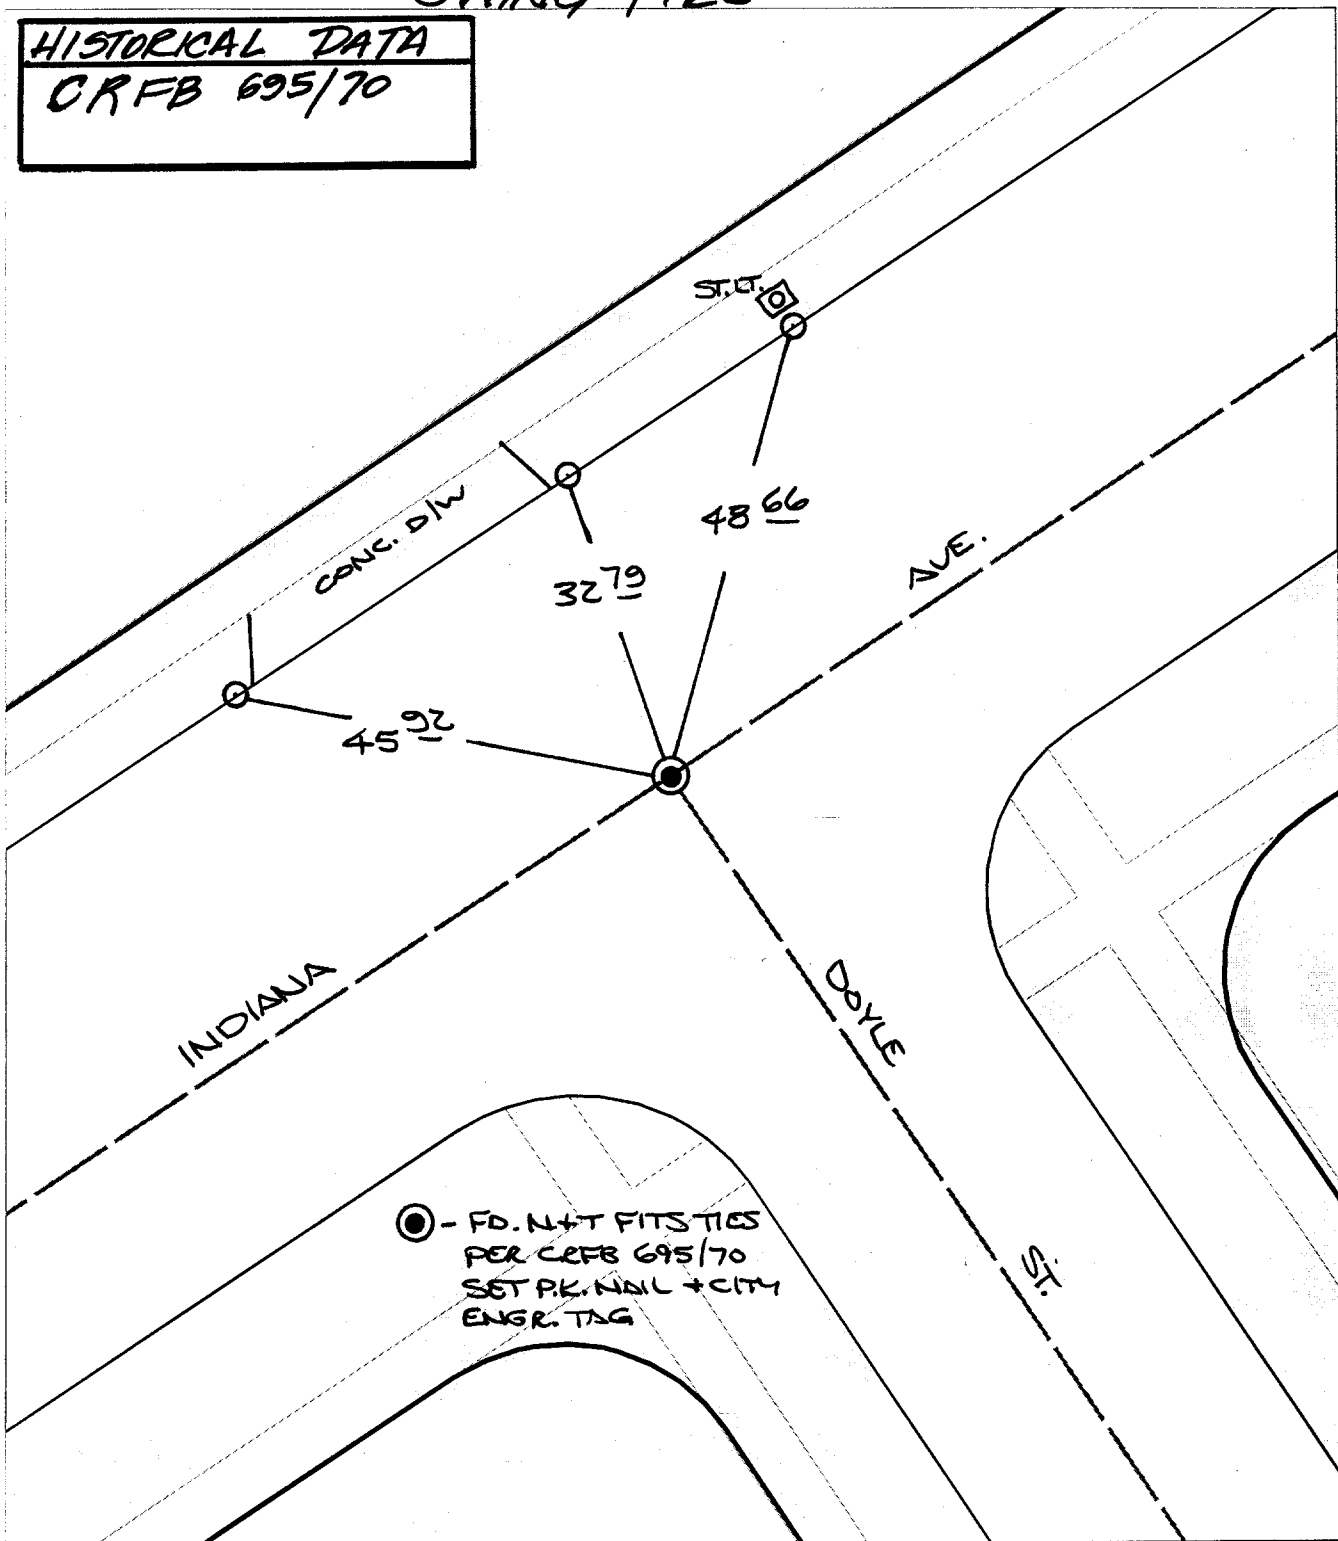

● - FD. N+T FITS TIES
PER CRFB 695/70
SET PK. NAIL + CITY
ENGR. TAG


- ✕ FD. Ramset Nail on T/C
- FD. LD. & TK. on T/C
- FD. "C" Nail on T/C
- Set LD. & TK. on T/C

Street: INDIANA AVE
X-Street: DOYLE ST
OFFICIAL USE ONLY

Scale: 1" = 20'
Date: 03/02/99
Drawn by: scurtis *sc*
W.O.:
F.B.:

OFFICIAL TIE PLAT
CITY OF RIVERSIDE

These ties are for the purpose of perpetuating the found monumentation. No claim is made as to the relationship of the points or lines shown hereon to true boundary locations.

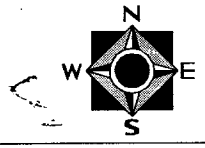

Sheet 1 of 1
File No.: