


STREET ACADEMY AVE X-STREET CENTURY AVE OFFICE USE ONLY

24.TIF

CIVIL ENGINEERS • SURVEYORS • PLANNERS

SURVEY OF TR 11272
 FOR FOLLEY W.O. No. 9016 DATE 11-12-86
 SURVEY PARTY ANDREWS MARRERY REF. _____ A.M. _____

SURVEY NOTES

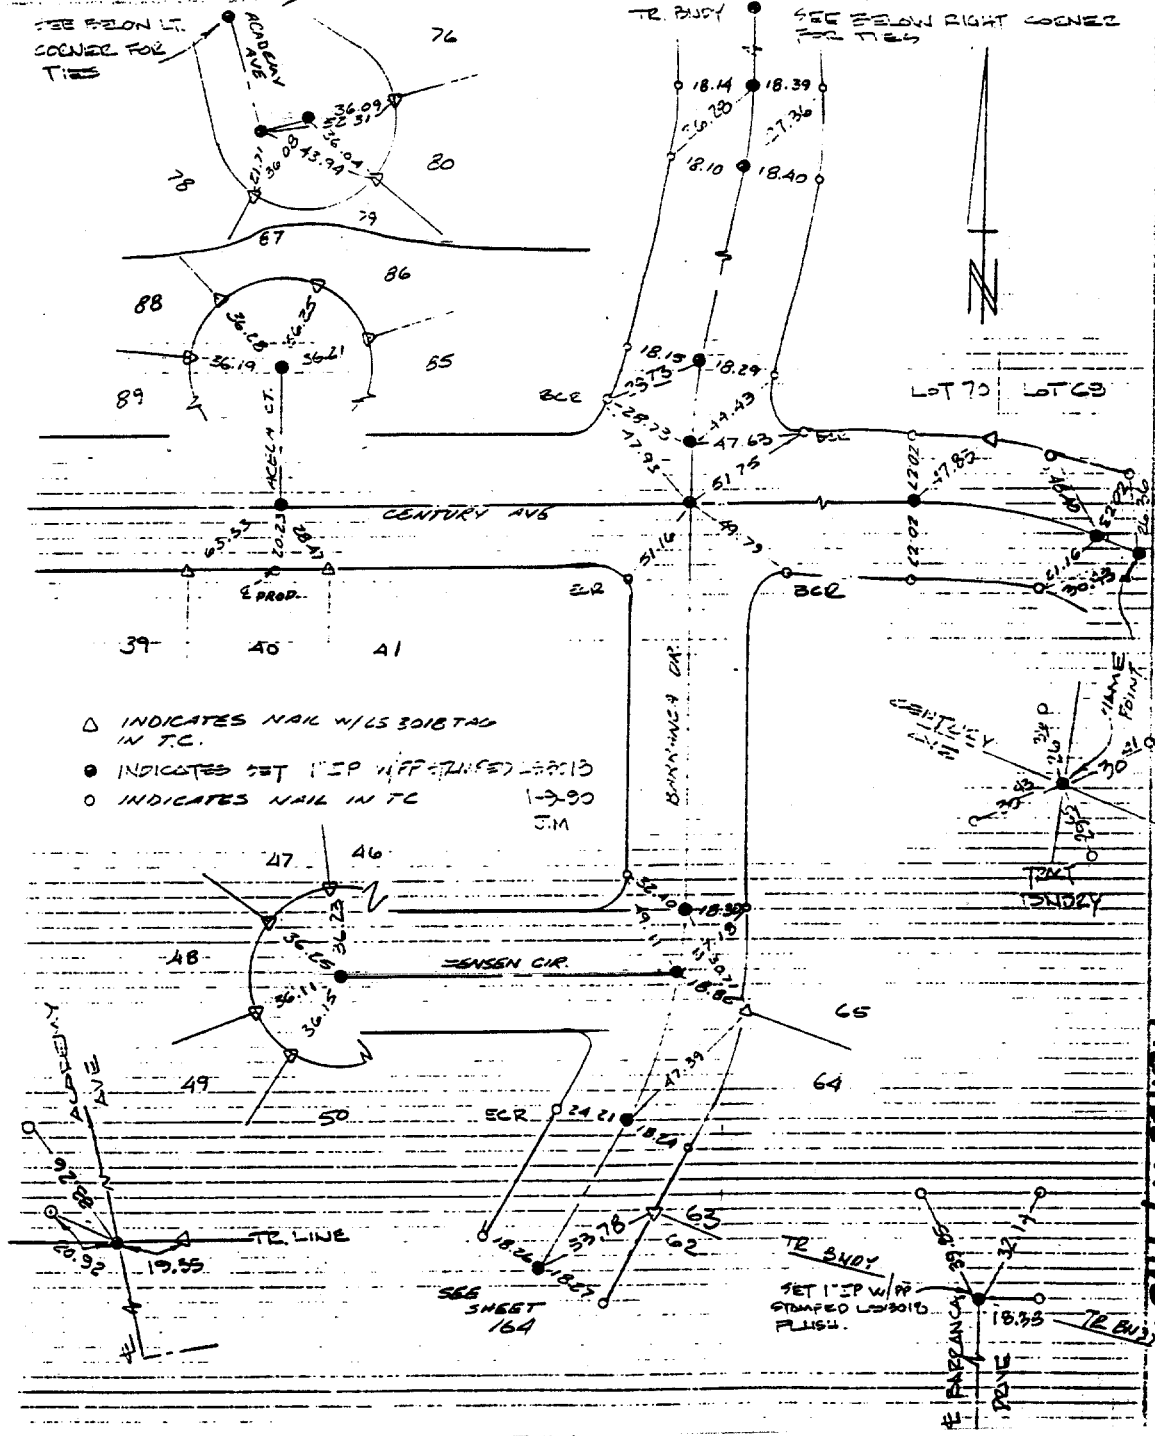

- △ INDICATES NAIL W/LS 3018TAG IN T.C.
- INDICATES SET 1" SP W/PP STAMPED L20013 1-9-90 JM
- INDICATES NAIL IN TC

- ✕ FD. Ramset Nail on T/C
- FD. LD. & TK. on T/C
- FD. "C" Nail on T/C
- SET LD. & TK. On T/C

SCALE:
 DATE:
 DR. BY:
 W.O.::
 F.B.:

OFFICIAL TIE PLAT
 CITY OF RIVERSIDE

These ties are for the purpose of perpetuating the found monumentation. No claim is made as to the relationship of the points or lines shown hereon to true boundary locations.

SHEET _____
 OF _____ SHEETS
 FILE NO.: