


HISTORICAL DATA
FB 630/15
MB 34/61-62

NOTE:
~~● FD 3/4" I.P. DN 0.15~~
SET P.K. & CITY TAG
8/22/00

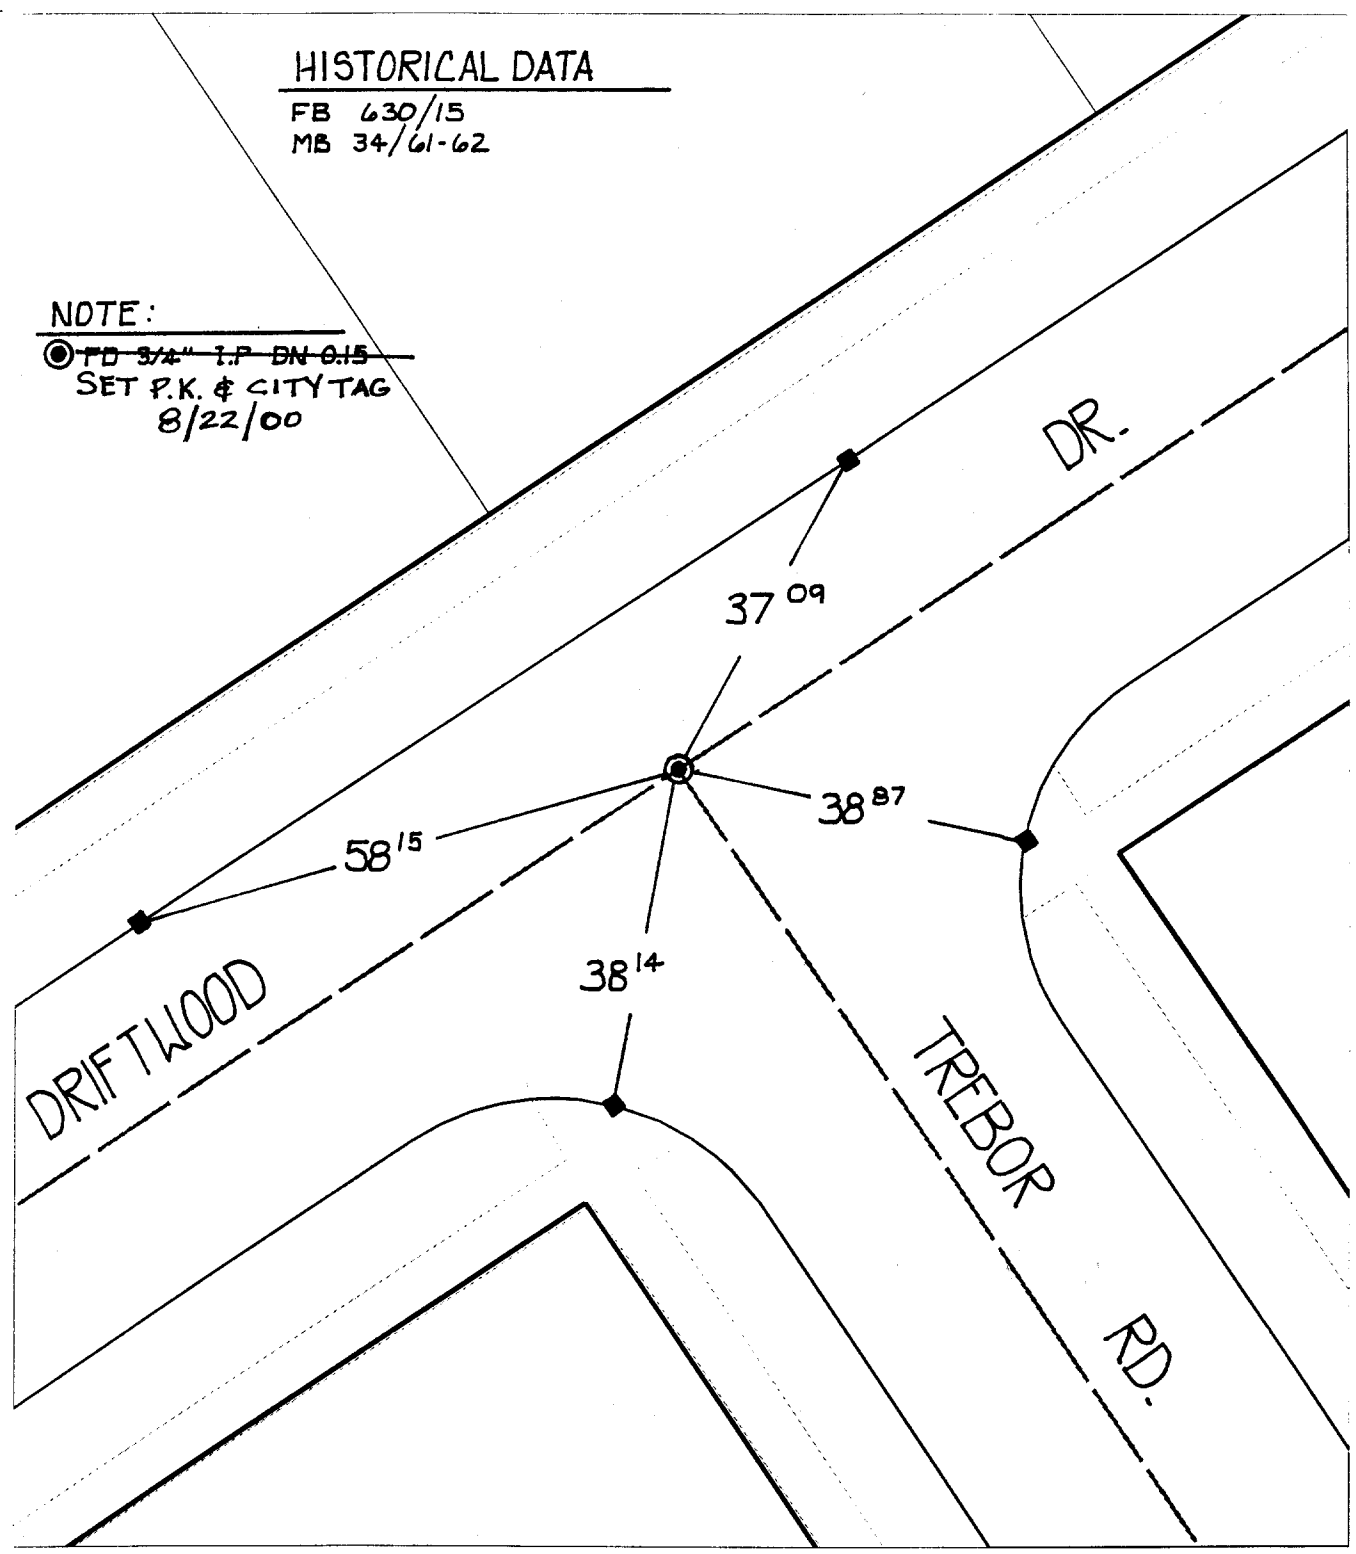

- ✕ FD. Ramset Nail on T/C
- FD. LD. & TK. on T/C
- FD. "C" Nail on T/C
- Set LD. & TK. on T/C

Street:

DRIFTWOOD DR.

X-Street:
OFFICIAL USE ONLY

TREBOR RD.

Scale: 1" = 20'

Date: 08/05/99

Drawn by: L. Harris

W.O.:

F.B.:

OFFICIAL TIE PLAT
CITY OF RIVERSIDE

These ties are for the purpose of perpetuating the found monumentation. No claim is made as to the relationship of the points or lines shown hereon to true boundary locations.



Sheet 2 of 6

File No.: