

Street: APPLETON ST.


OFFICIAL USE ONLY

X-Street: CUL-DE-SAC

# TRACT NO. 19841 CENTERLINE TIES

Appleton @  
Cul-De-Sac

241.71F

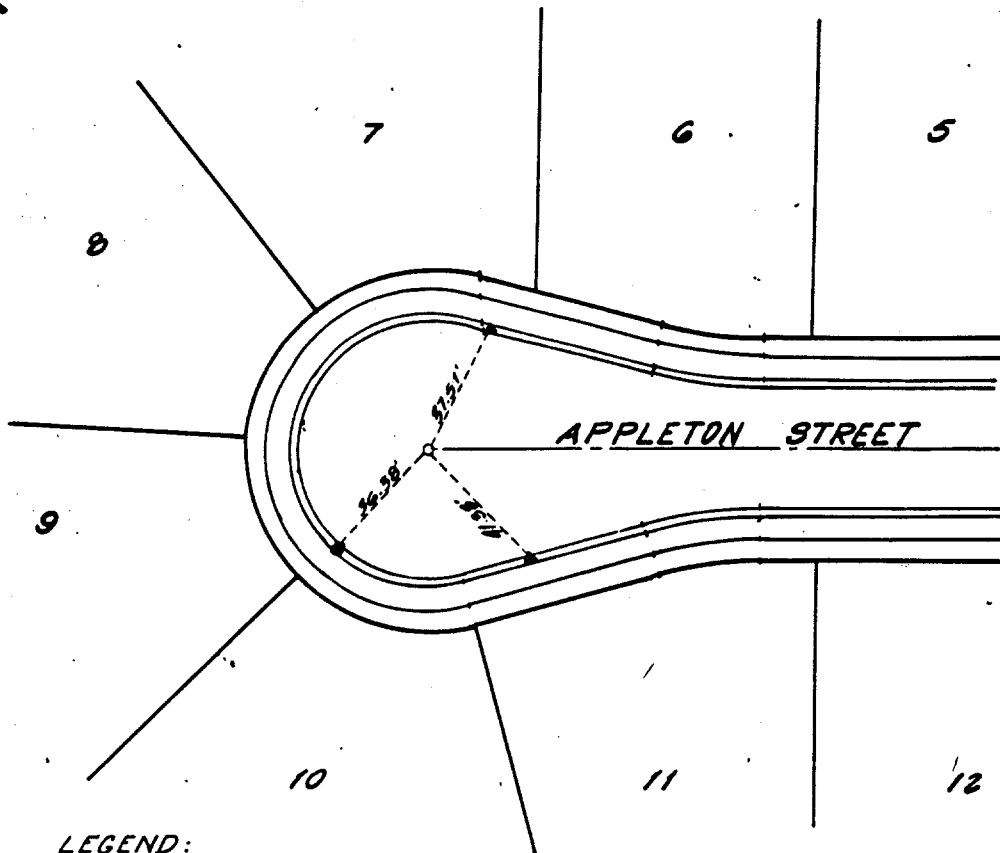

### LEGEND:

- ▲ SET L & TACK IN CURB
- SET 1" I.P. TAGGED L.S. 5390 ON CENTERLINE
- Property Line Prod TAG LS 5390 in Lead

ADKAN ENGINEERS  
CIVIL ENGINEERING, PLANNING, LAND SURVEYING  
(714) 688-8241  
800 ALHAMBRA DRIVE  
APPROVED, CALIFORNIA 100

DATE JAN 91

SCALE 1" = 40'

JOB NO. 3310

CLIENT SEXTON

SEXTON

CENTERLINE TIES

- ✕ FD. Ramset Nail on T/C
- FD. "C" Nail on T/C

- FD. LD. & TK. on T/C
- Set LD. & TK. on T/C

Scale:  
Date:  
Drawn by:  
W.O.:  
F.B.:

## OFFICIAL TIE PLAT

### CITY OF RIVERSIDE

*These ties are for the purpose of perpetuating the found monumentation. No claim is made as to the relationship of the points or lines shown hereon to true boundary locations.*

Sheet 1 of 1  
File No.: